

Ground Floor Plan/Library

OWNER'S NAME:

JANAPRIYA MULTIPLE CAMPUS
POKHARA 6, SIMALCHATE

BBA BUILDING

OWNER'S SIGNATURE:

NOTE:

1. PLINTH AREA OF BUILDING :4515SFT.
2. TOTAL FLOOR AREA :4515SFT.
3. PLOT NO. :
LAND AREA :-

SCHEDULE OF OPENINGS

S.NO.	DESCRIPTION	SIZE	NO	REMARKS
1	DOOR — D	4'-0" X 7'-0"	3	
2	DOOR — D1	3'-0" X 7'-0"	7	
3	DOOR — D2	2'-0" X 6'-0"	3	
4	Ventilation — V	6'-0" X 1.5'-0"	3	
5	Ventilation — V1	2'-0" X 1.5'-0"	1	
6	Window — W1	5'-0" X 6'-0"	1	
7	opening	2'-0" X 6'-0"	2	

DESIGNED BY :**ER. IB DEVKOTA**

CHECKED BY :**ER. RAJ K THAPA**

NEC NUMBER : 5664 CIVIL 'A'
ARTEC PVT. LTD.

900251209, 904204254, 904212109, 904254254

LICENSE NO. : 118

PAN NO: 383436676


DATE : 30, 12, 2007


SCALE : 1" = 6' - 0"

SIGNATURE:

SHEET NO. :

1

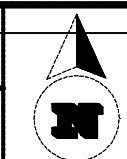

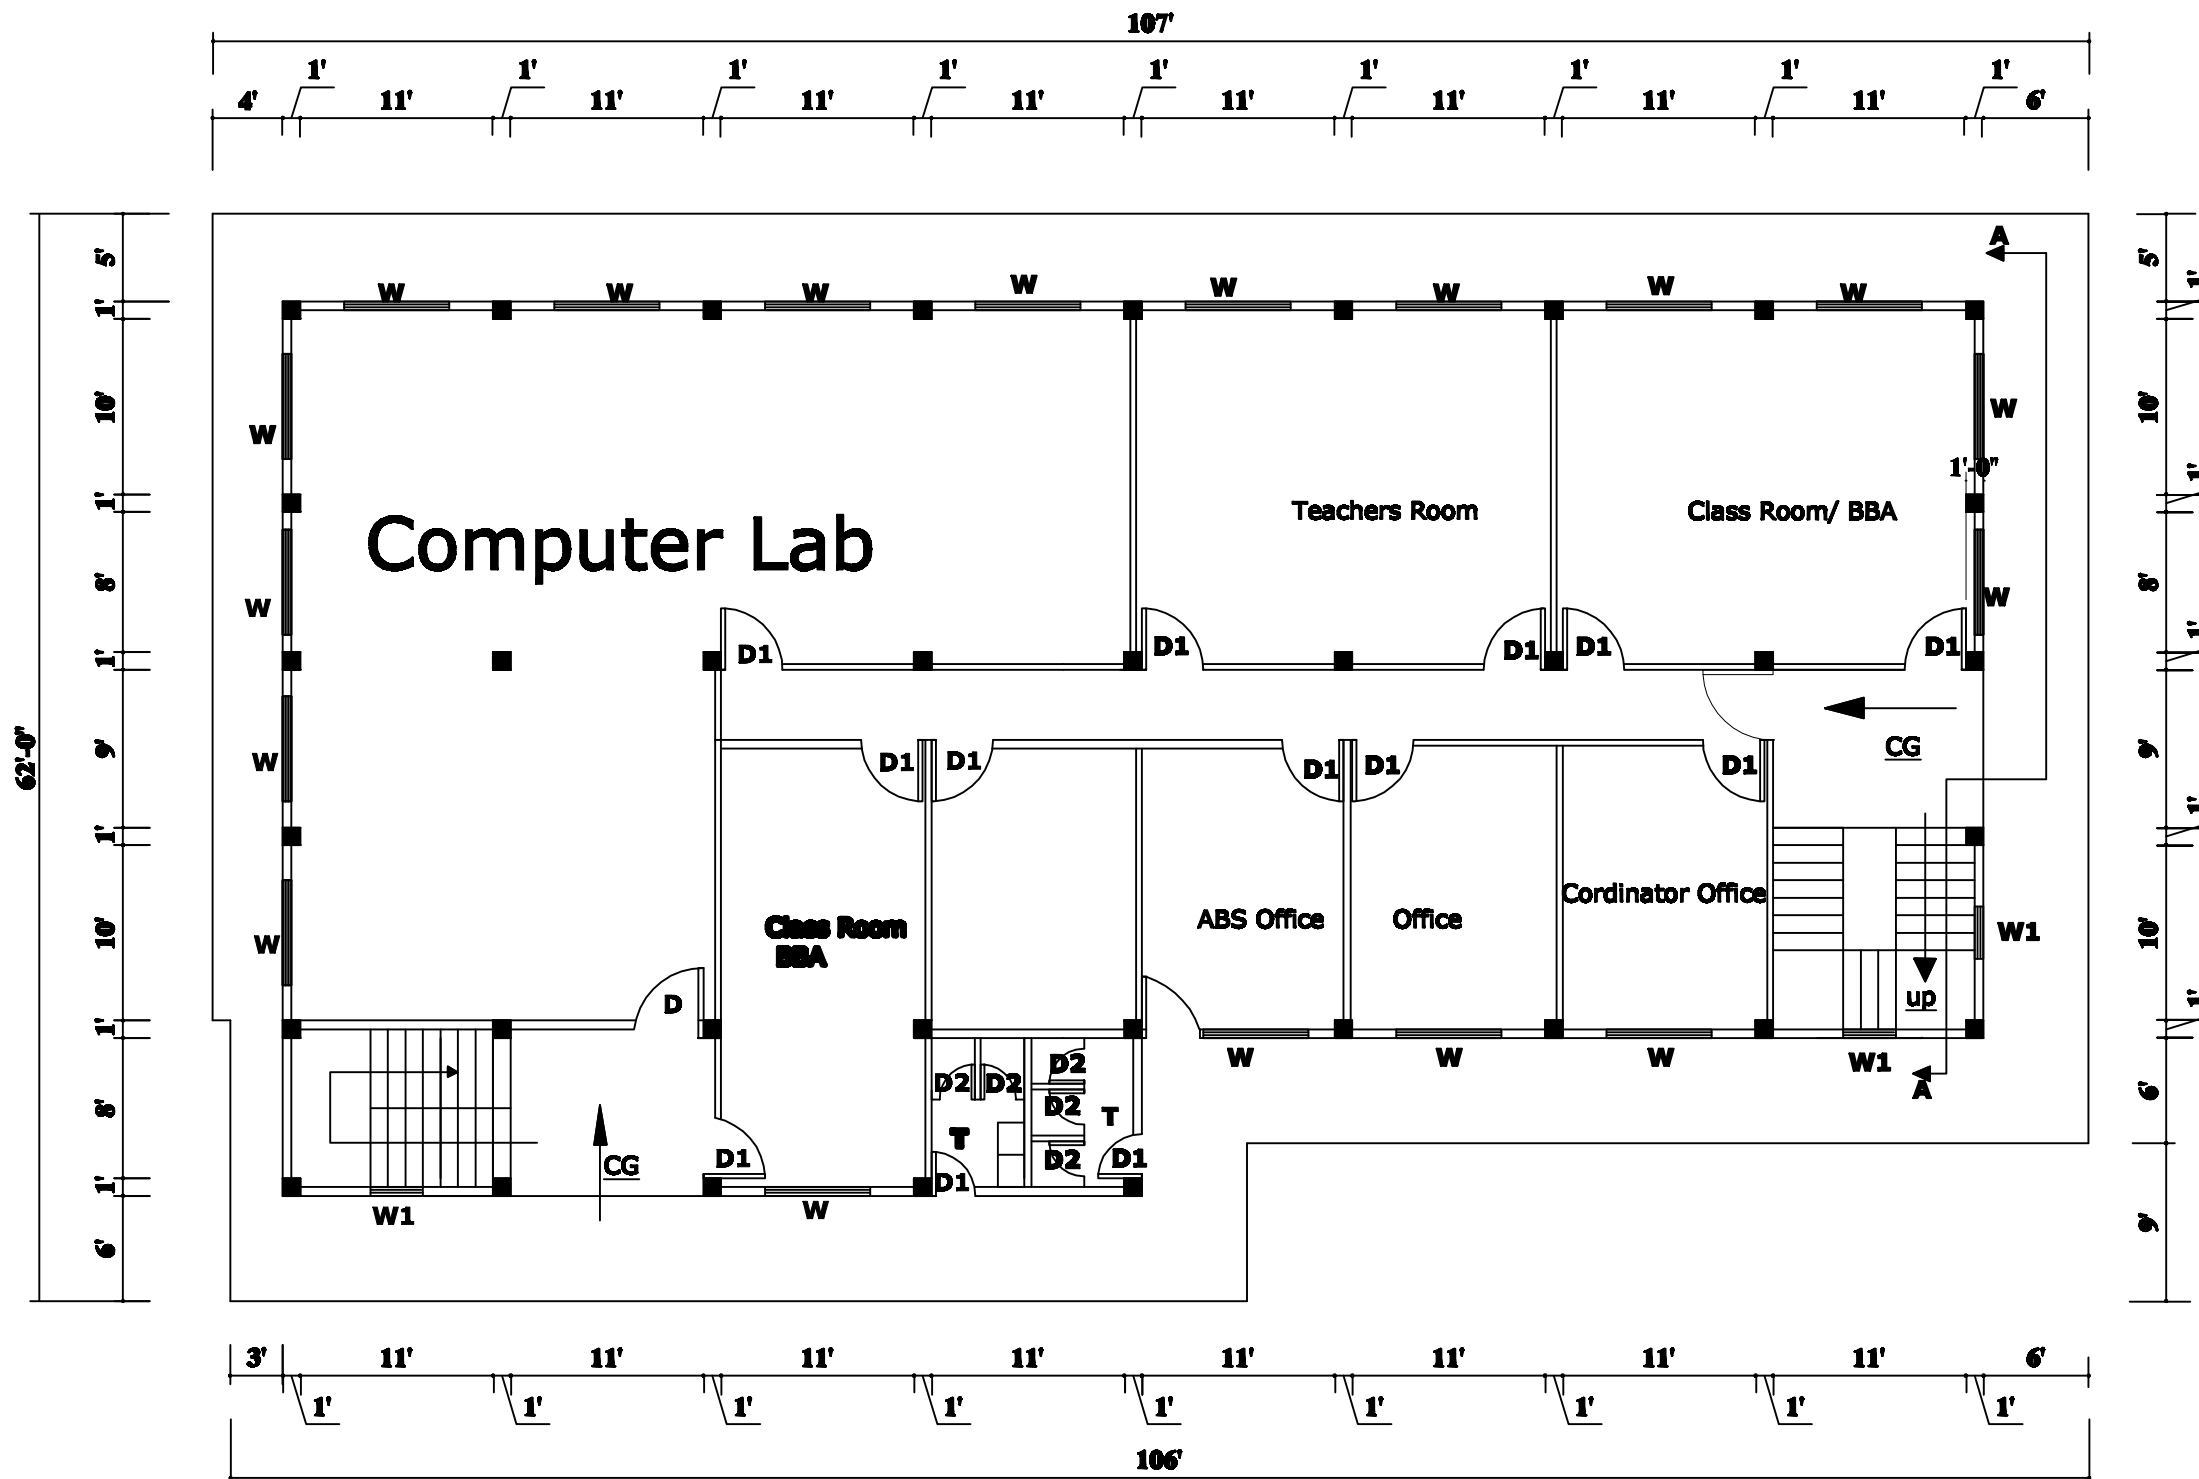

First Floor Plan

OWNER'S NAME:

JANAPRIYA MULTIPLE CAMPUS
POKHARA 6, SIMALCHATE

BBA BUILDING

OWNER'S SIGNATURE:

NOTE:

1. PLINTH AREA OF BUILDING :4515SFT.
2. TOTAL FLOOR AREA :4515SFT.
3. PLOT NO. :
- LAND AREA :-

SCHEDULE OF OPENINGS

S.NO.	DESCRIPTION	SIZE	NO	REM.
1	DOOR — D	4'-0" X 9'-0"	3	
2	DOOR — D1	3'-0" X 7'-0"	12	
3	DOOR — D2	2'-0" X 6'-0"	7	
4	WINDOW — W	6'-0" X 8'-0"	18	
5	WINDOW — W1	9'-0" X 3'-0"	3	
6	channel gate — cg	9'-0" X 9'-0"	1	
7	channel gate — cg	9'-0" X 11'-0"	1	

DESIGNED BY :ER. IB DEVKOTA

CHECKED BY :ER. RAJ K THAPA

NEC NUMBER : 5664 CIVIL 'A'

REGISTERED CIVIL ENGINEER

MEMBER, ASSOCIATION OF ENGINEERS

LICENSE NO. : 118

PAN NO: 303436676

DATE :08, 12, 2067


SCALE : 1" = 6' - 0"

SIGNATURE:

SHEET NO. :

2



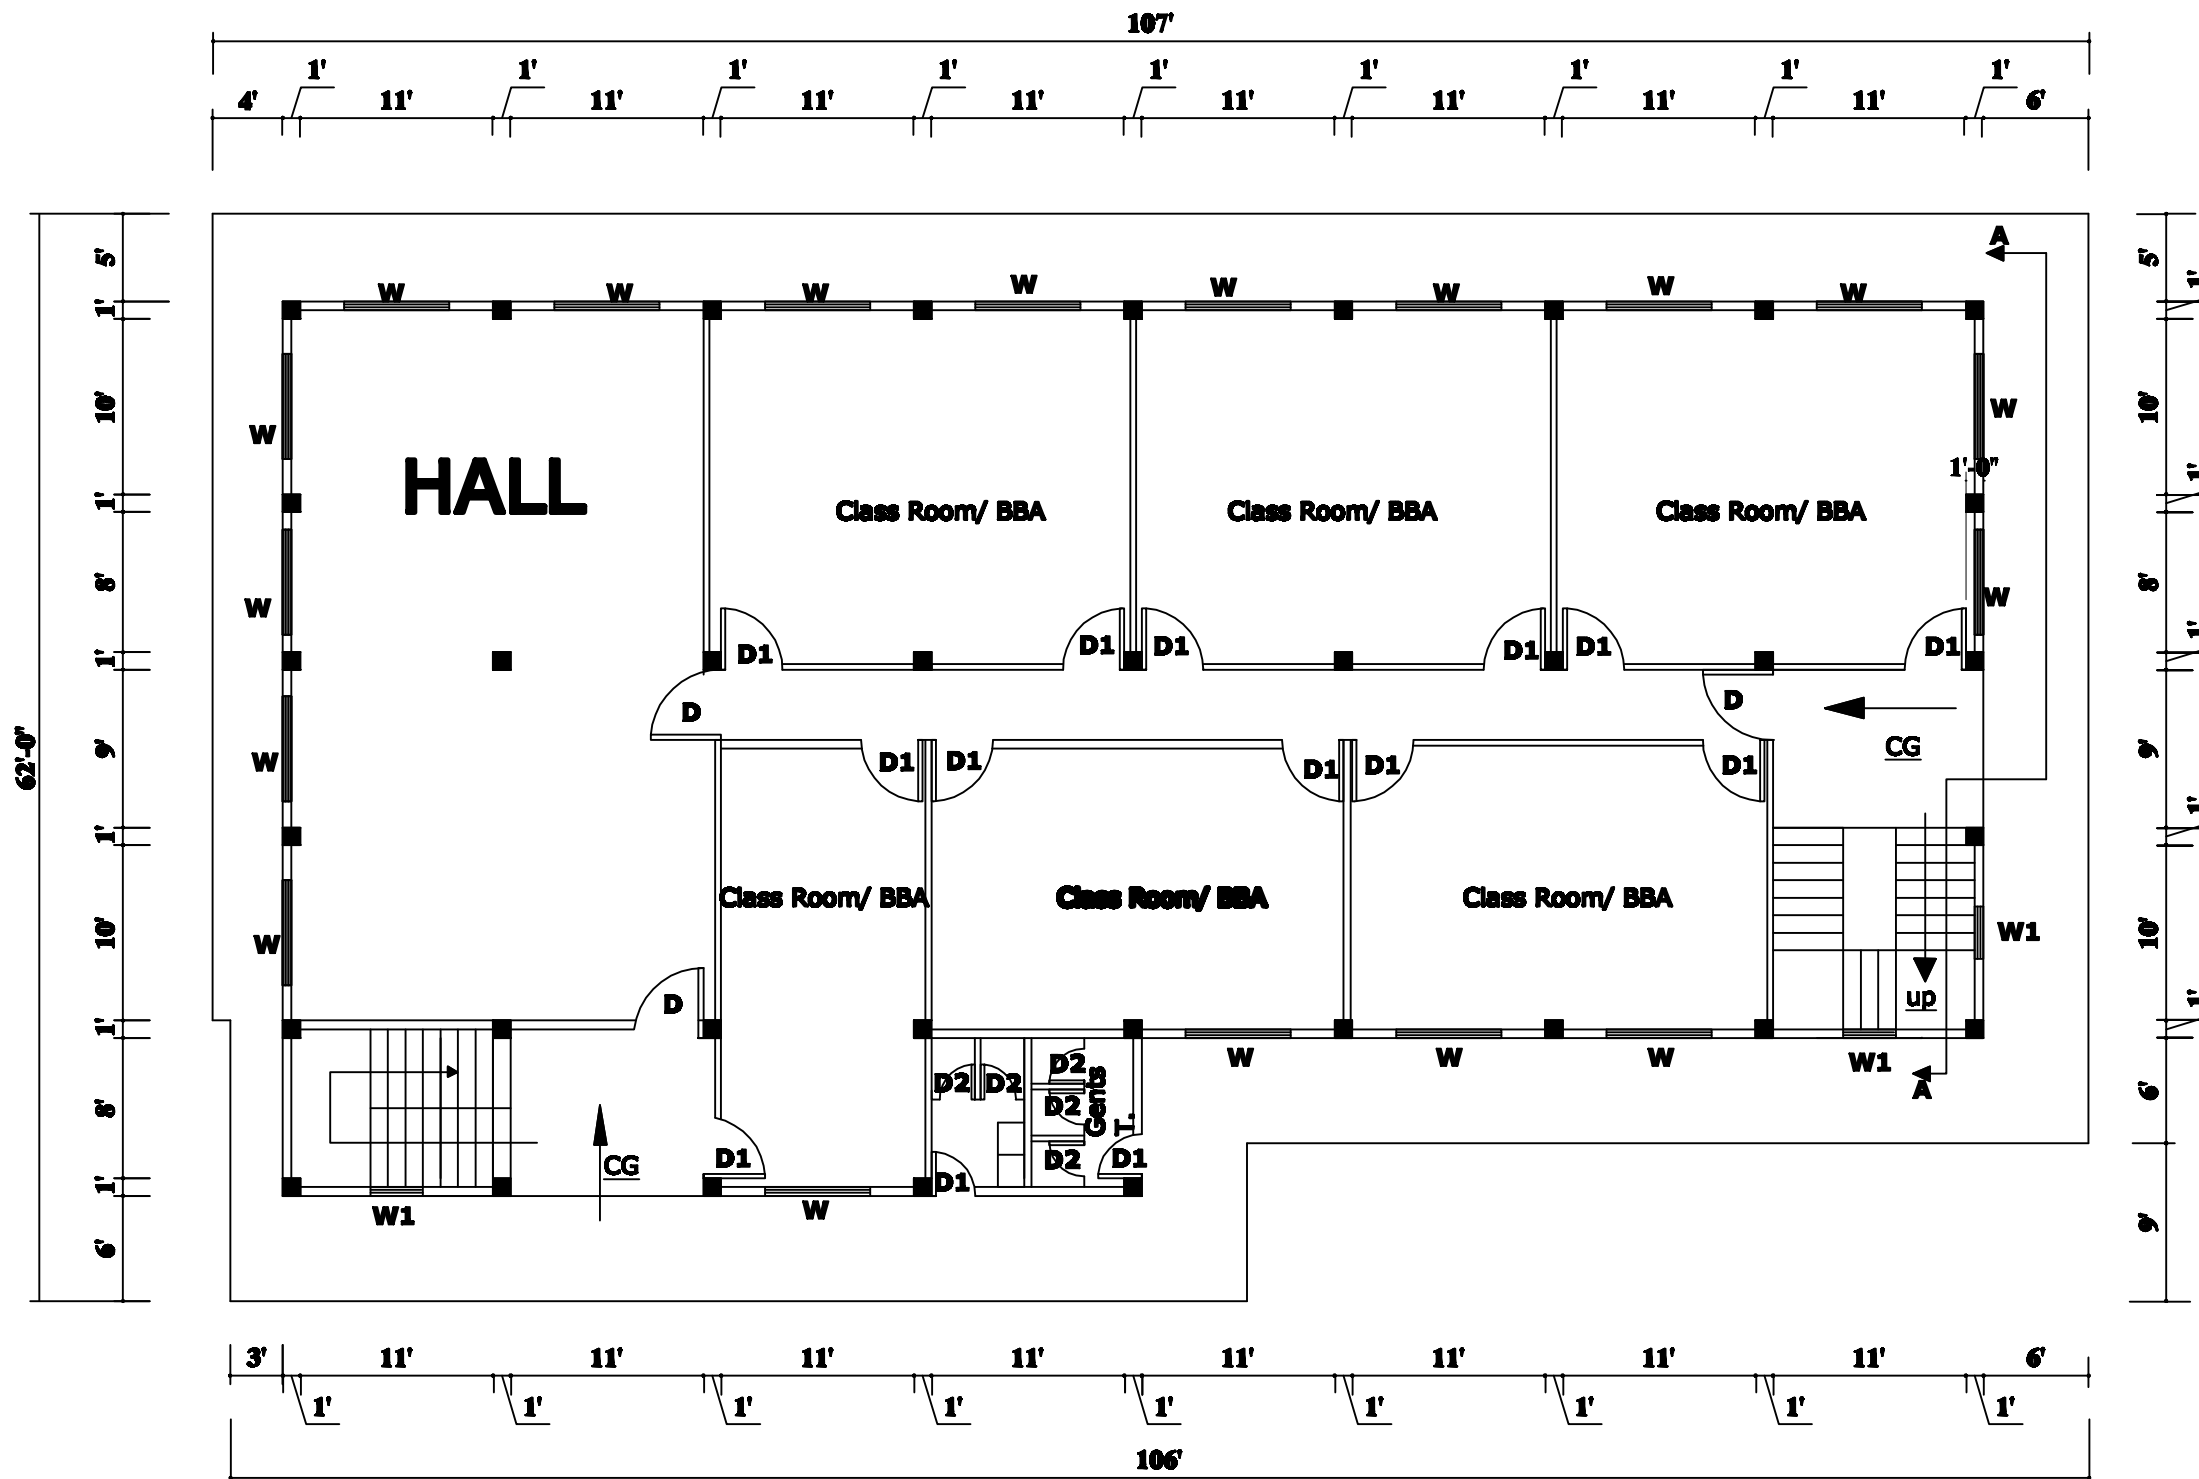

Second Floor Plan

OWNER'S NAME:

JANAPRIYA MULTIPLE CAMPUS
POKHARA 6, SIMALCHATE

BBA BUILDING

OWNER'S SIGNATURE:

NOTE:

1. PLINTH AREA OF BUILDING :4515SFT.
2. TOTAL FLOOR AREA :4515SFT.
3. PLOT NO. : :-
- LAND AREA :-

SCHEDULE OF OPENINGS

S.NO.	DESCRIPTION	SIZE	NO	REM.
1	DOOR — D	4'-0" X 9'-0"	3	
2	DOOR — D1	3'-0" X 7'-0"	14	
3	DOOR — D2	2'-0" X 6'-0"	7	
4	WINDOW — W	6'-0" X 8'-0"	18	
5	WINDOW — W1	9'-0" X 3'-0"	3	
6	channel gate — cg	9'-0" X 9'-0"	1	
7	channel gate — cg	9'-0" X 11'-0"	1	

DESIGNED BY :**ER. IB DEVKOTA**

CHECKED BY :**ER. RAJ K THAPA**

NEC NUMBER : 5664 CIVIL 'A'
ARTEC PVT. LTD.

LICENSE NO. : 118

PAN NO: 303436676

DATE : 08, 12, 2067


SCALE : 1" = 6' - 0"

SIGNATURE:

SHEET NO. :

3



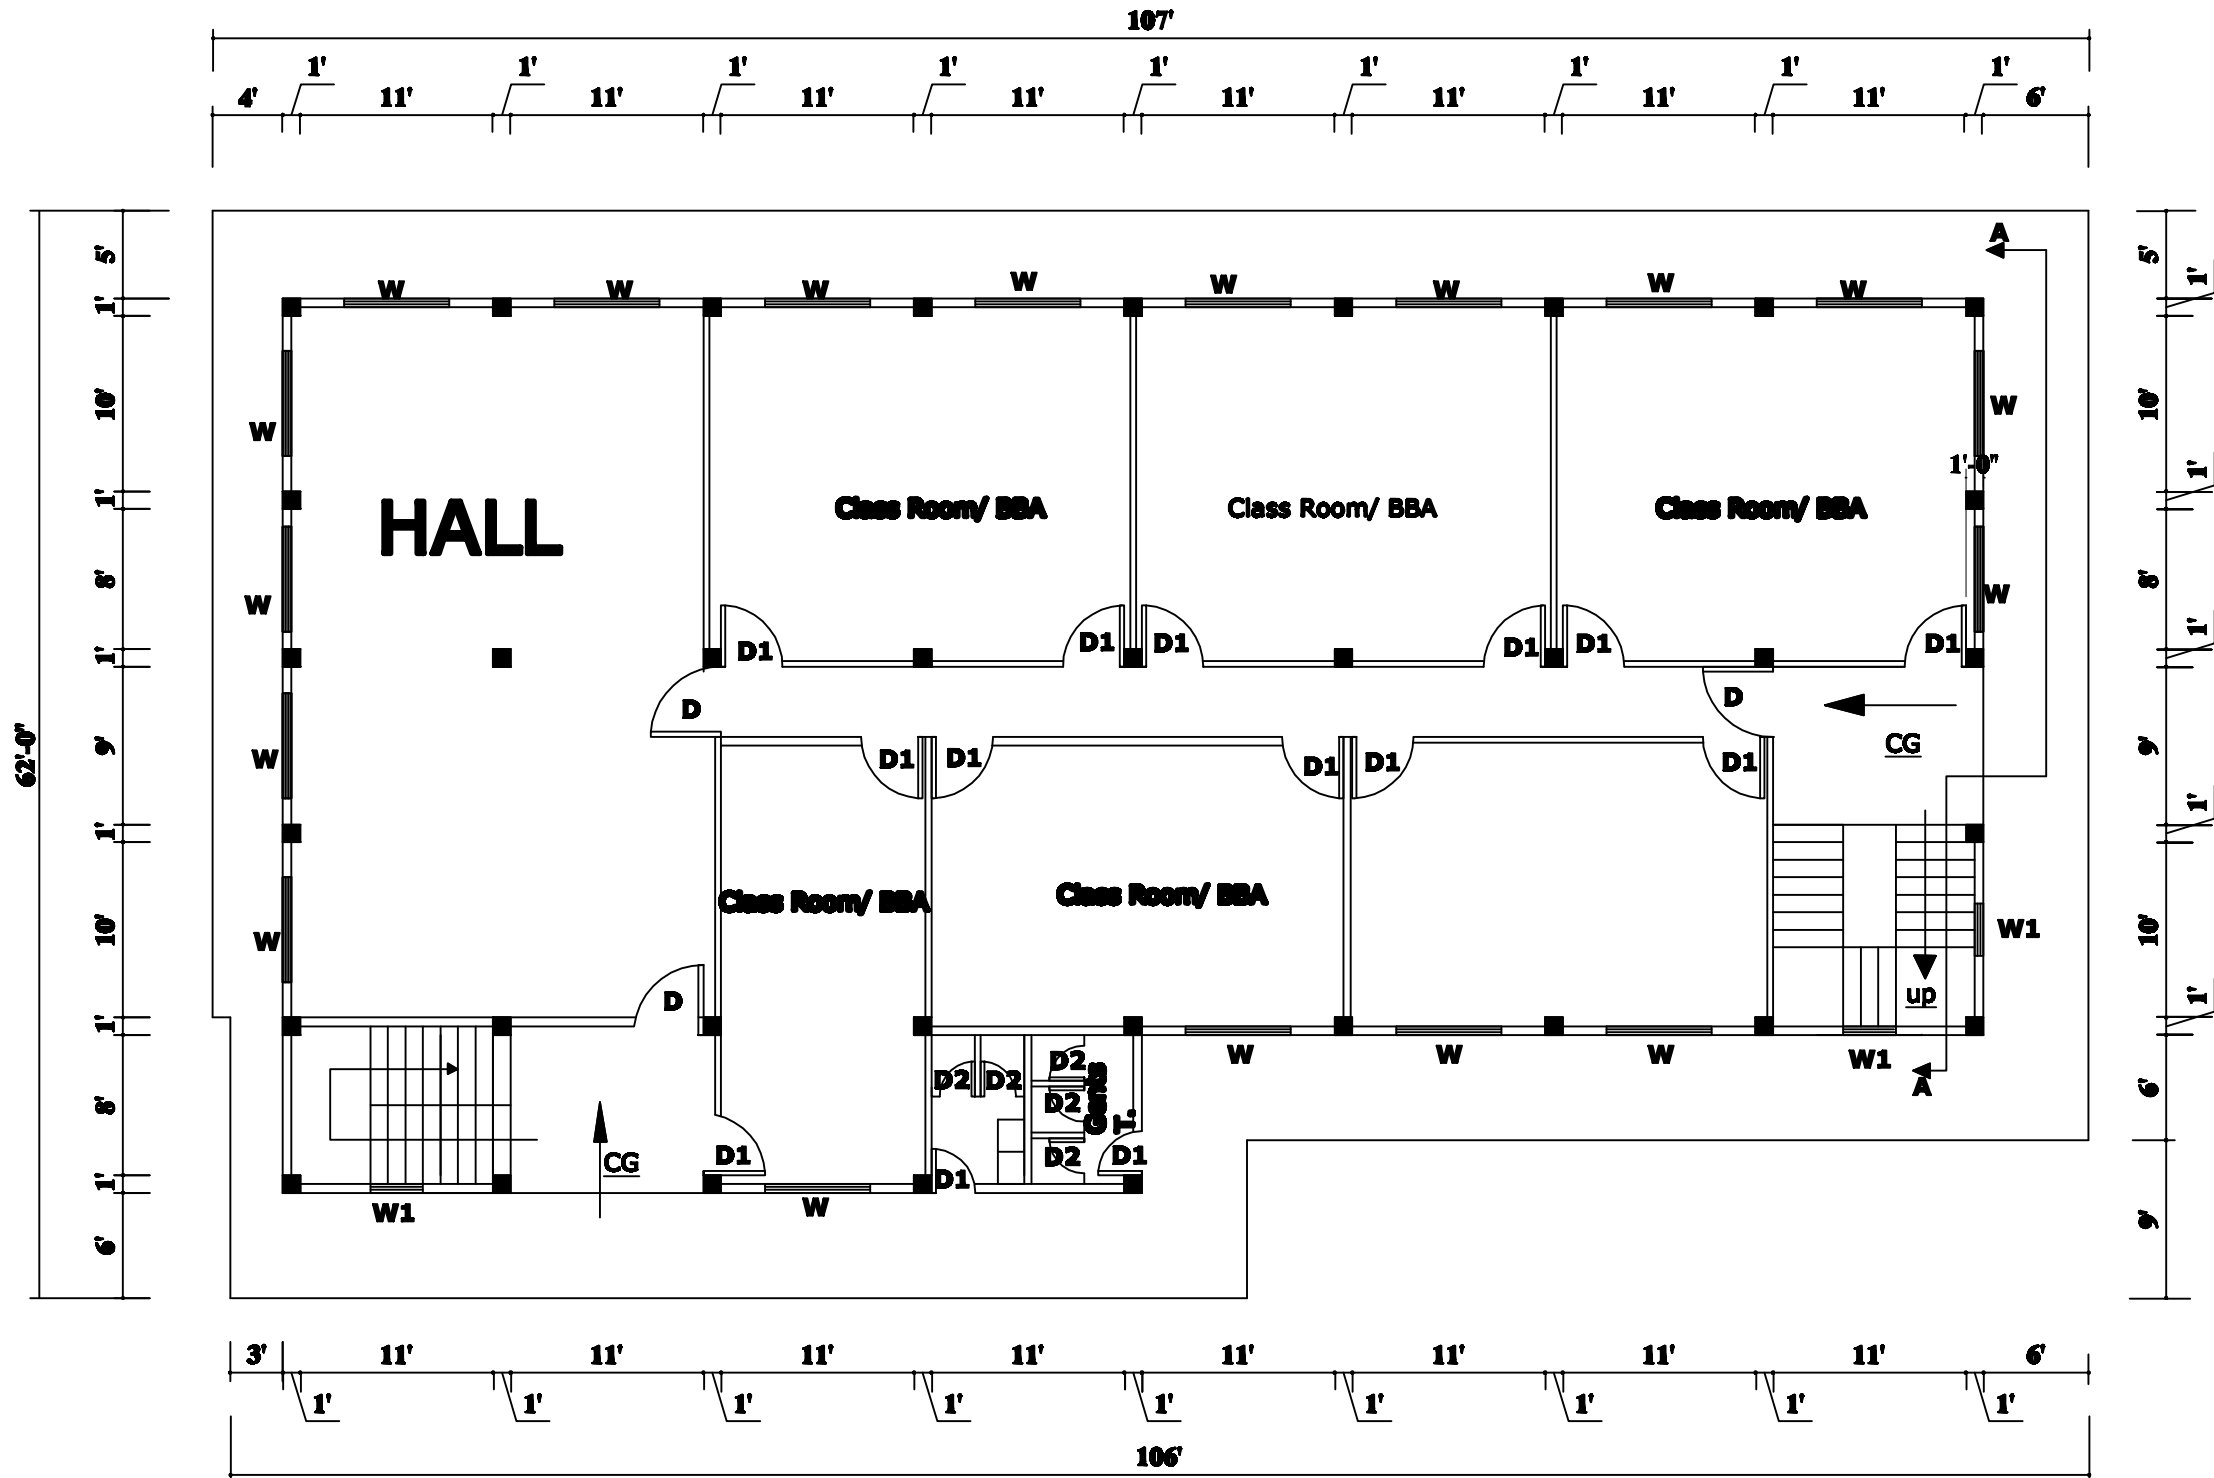

Third Floor Plan


OWNER'S NAME:
JANAPRIYA MULTIPLE CAMPUS
POKHARA 6, SIMALCHATE
BBA BUILDING

OWNER'S SIGNATURE:

NOTE:
1. PLINTH AREA OF BUILDING :4515SFT.
2. TOTAL FLOOR AREA :4515SFT.
3. PLOT NO. : :-
LAND AREA :-


SCHEDULE OF OPENINGS				
S.NO.	DESCRIPTION	SIZE	NO	REM.
1	DOOR — D	4'-0" X 9'-0"	3	
2	DOOR — D1	3'-0" X 7'-0"	14	
3	DOOR — D2	2'-0" X 6'-0"	7	
4	WINDOW — W	6'-0" X 8'-0"	18	
5	WINDOW — W1	9'-6" X 3'-0"	3	
6	channel gate — cg	9'-6" X 9'-0"	1	
7	channel gate — cg	9'-6" X 11'-0"	1	

DESIGNED BY :Er. IB DEVKOTA		SIGNATURE:	
CHECKED BY :Er. RAJ K THAPA			
NEC NUMBER : 5664 CIVIL 'A'		SHEET NO. :	4
FAN NO: 303436676			
DATE :30, 12, 2067		SCALE : 1" = 6' - 0"	

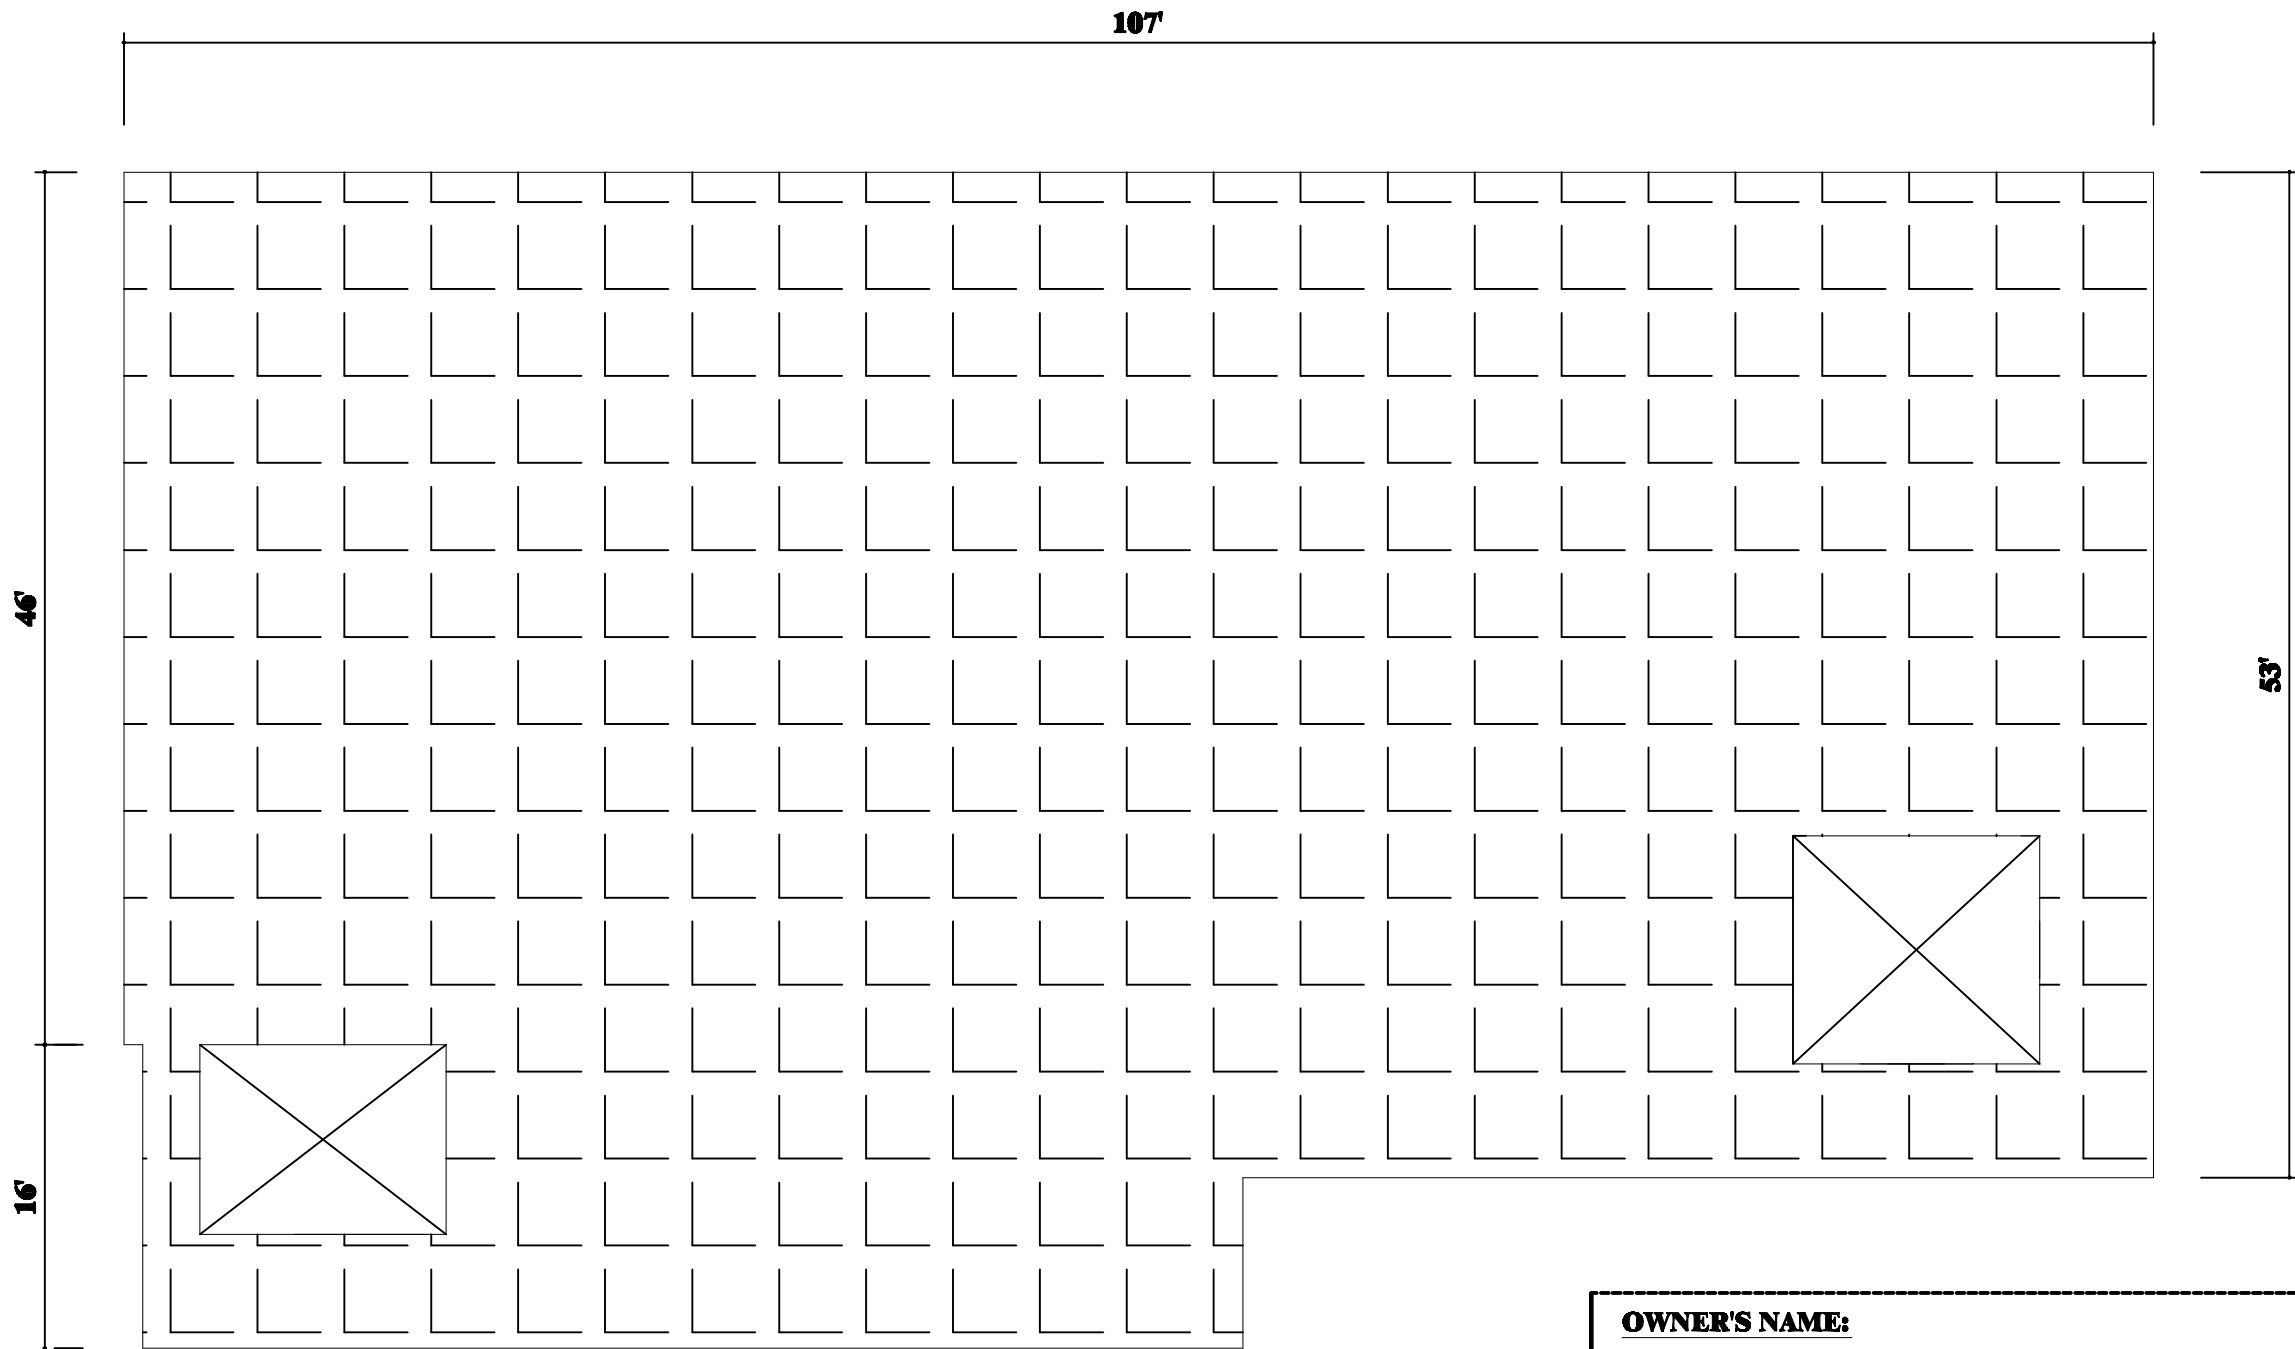


ROOF PLAN

OWNER'S NAME:	
JANAPRIYA MULTIPLE CAMPUS POKHARA 8, SIMALCHAUR BBA BUILDING	
OWNER'S SIGNATURE:	
DESIGNED BY : Mr. IB DEVIKOTA	
CHECKED BY : Mr. RAJ K THAPA	
NEC NUMBER : 5664 CIVIL 'A'	
ARTEC PVT.LTD, <small>9856831899, 9846046866, 9846181550, 9846864014</small>	
LICENSE NO. : 118	
PAN NO: 383436676	SIGNATURE SHEET NO. : 5
DATE : 30, 12, 2067	
SCALE : 1" = 5' - 0"	

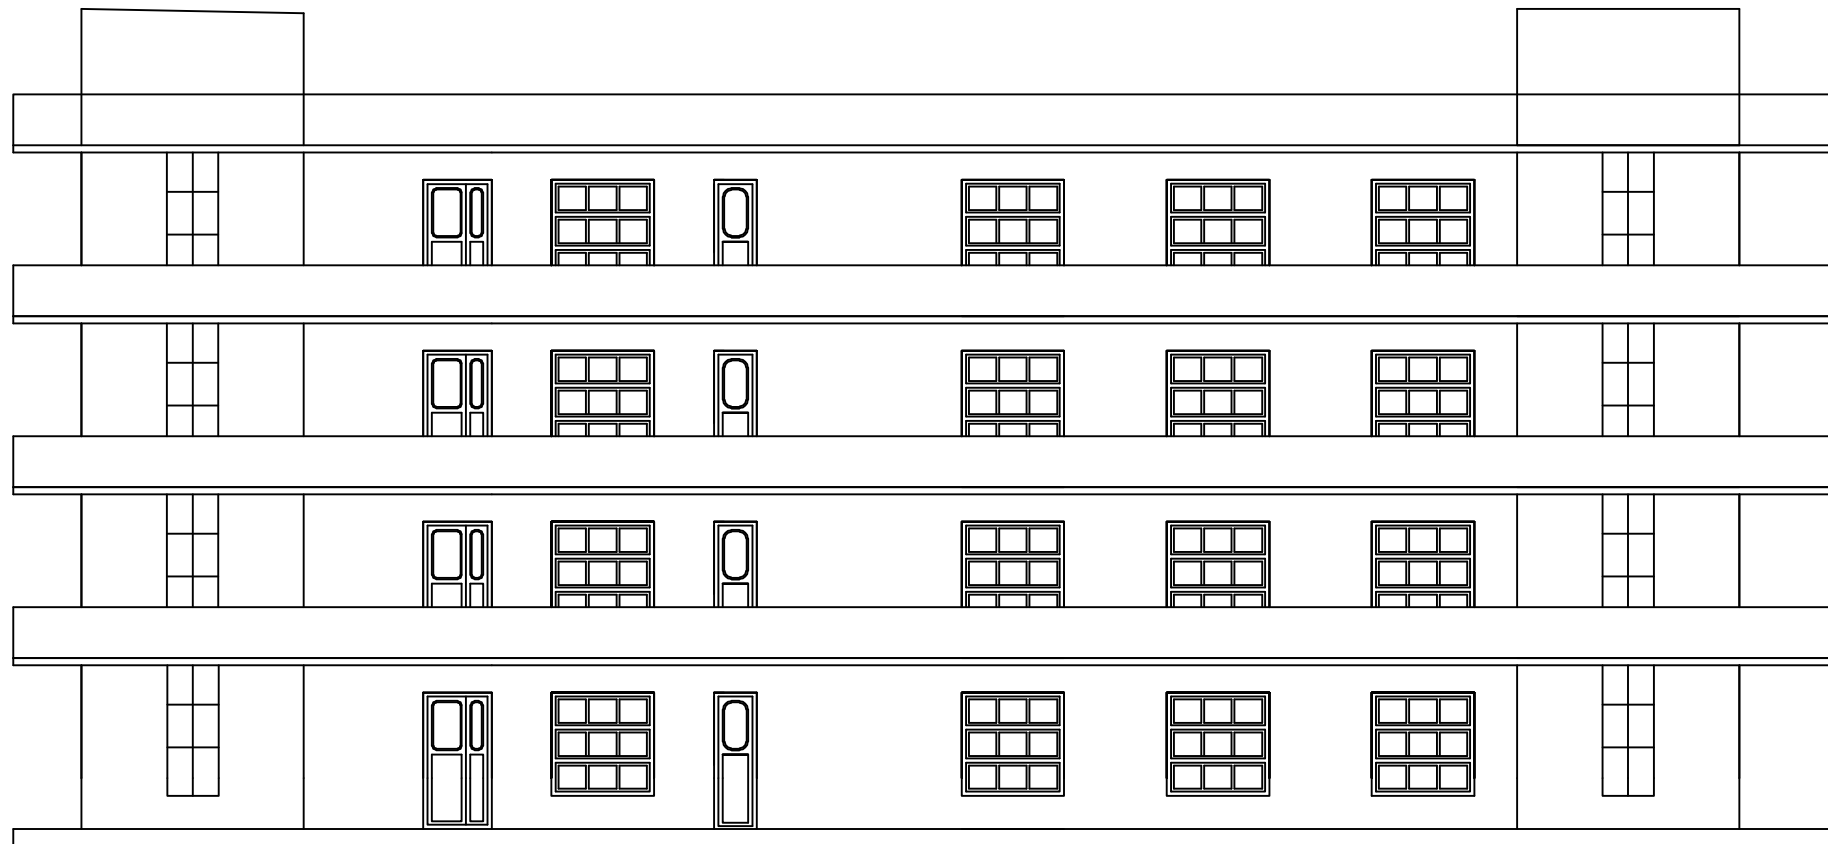

NORTH ELEVATION

OWNER'S NAME: JANAPRIYA MULTIPLE CAMPUS POKHARA 8, SIMALCHAUR	
OWNER'S SIGNATURE: 	
DESIGNED BY : Er. IB DEVKOTA	
CHECKED BY : Er. RAJ K THAPA	
NEC NUMBER : 5664 CIVIL 'A'	
ARTEC PVT.LTD, <small>900001100, 904004000,904000000,904000000</small>	
LICENSE NO. : 118	
PAN NO: 303436676	
DATE : 30, 12, 2067 SCALE : 1" = 8' - 0"	
SIGNATURE: 	
SHEET NO. : 6	

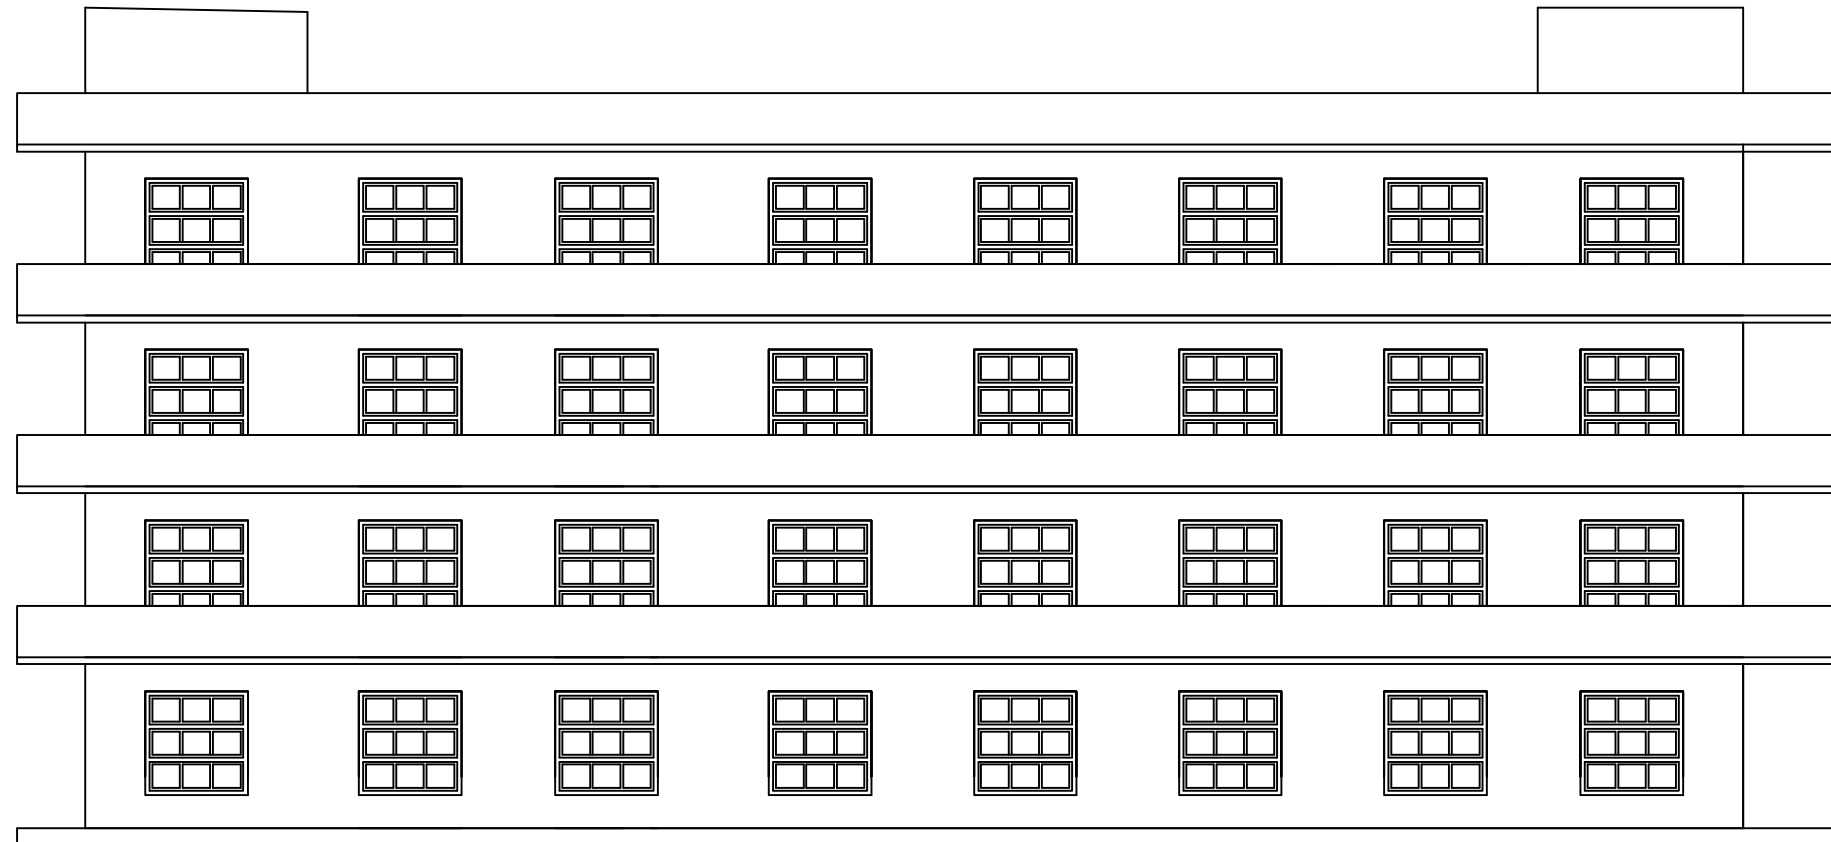

SOUTH ELEVATION

OWNER'S NAME: JANAPRIYA MULTIPLE CAMPUS POKHARA 8, SIMALCHAUR	
OWNER'S SIGNATURE: 	
DESIGNED BY : Er. IB DEVKOTA	
CHECKED BY : Er. RAJ K THAPA	
NEC NUMBER : 5664 CIVIL 'A'	
LICENSE NO. : 118	
PAN NO: 303436676	
DATE : 30, 12, 2067	
SCALE : 1" = 8' - 0"	
SIGNATURE: 	
SHEET NO. : 7	



WEST ELEVATION

OWNER'S NAME:
JANAPRIYA MULTIPLE CAMPUS
POKHARA 8, SIMALCHAUR

OWNER'S SIGNATURE:

DESIGNED BY :Er. IB DEVKOTA

CHECKED BY :Er. RAJ K THAPA

NEC NUMBER : 5664 CIVIL 'A'

ARTEC PVT.LTD,

9056851899, 9046946866, 9046101580, 9046864814

LICENSE NO. : 118

PAN NO: 303436676

DATE :30, 12, 2067

SCALE : 1"=8'-0"

SIGNATURE:

SHEET NO. :

8





WEST ELEVATION

OWNER'S NAME:
JANAPRIYA MULTIPLE CAMPUS
POKHARA 8, SIMALCHAUR

OWNER'S SIGNATURE:

DESIGNED BY :Er. IB DEVKOTA

CHECKED BY :Er. RAJ K THAPA

NEC NUMBER : 5664 CIVIL 'A'

ARTEC PVT.LTD,

9056851899, 9046946866, 9046101580, 9046864814

LICENSE NO. : 118

PAN NO: 303436676

DATE :30, 12, 2067

SCALE : 1"=8'-0"

SIGNATURE:

SHEET NO. :

8

