

GROUND FLOOR PLAN

OWNER'S NAME:

JANAPRIYA MULTIPLE CAMPUS
POKHARA 8, SIMALCHAUR
EDUCATIONAL BLOCK

OWNER'S SIGNATURE:

NOTE:

1. PLINTH AREA OF BUILDING :6126SFT.
2. TOTAL FLOOR AREA :6126SFT.

SCHEDULE OF OPENINGS

S.NO.	DESCRIPTION	SIZE	NO	REM.
1	DOOR __D1	3'-0" X 7'-6"	16	
2	WINDOW __W1	6'-0" X 5'-0"	16	
3	VENTILATION __V1	6'-0" X 3'-0"	16	

DRAWN BY : RAJENDRA DEVKOTA

CHECKED BY : ER. RAJ KUMAR THAPA
NEC NUMBER : 5664 CIVIL 'A'

ARTEC PVT. LTD
061-441736, 9856031899

LICENSE NO. : 118

PAN NO: 303436676


DATE :16, 01, 2073

SIGNATURE:

SHEET NO. :
1

SCALE :
1"=8'



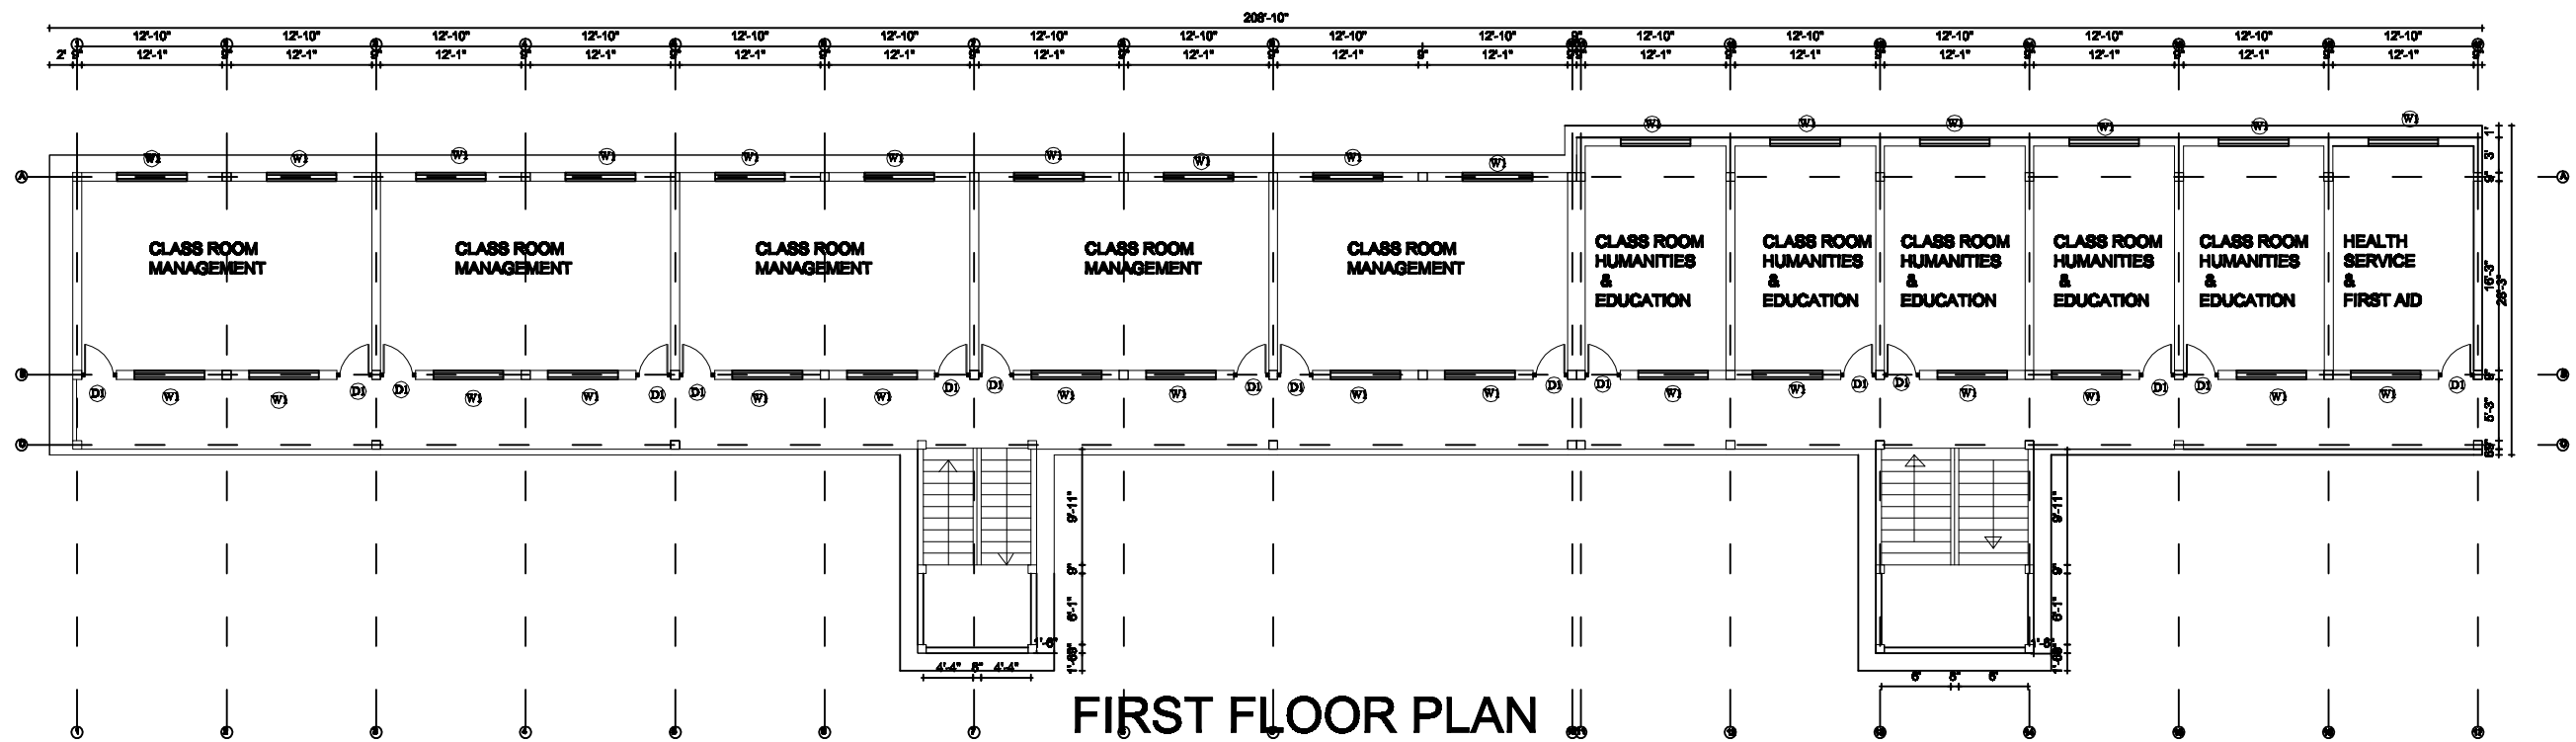

FIRST FLOOR PLAN

OWNER'S NAME:

JANAPRIYA MULTIPLE CAMPUS
POKHARA 8, SIMALCHAUR
EDUCATIONAL BLOCK

OWNER'S SIGNATURE:

NOTE:

1. PLINTH AREA OF BUILDING :6126SFT.
2. TOTAL FLOOR AREA :6126SFT.

SCHEDULE OF OPENINGS

S.NO.	DESCRIPTION	SIZE	NO	REM.
1	DOOR __D1	3'-0" X 7'-6"	16	
2	WINDOW __W1	6'-0" X 5'-0"	32	

DRAWN BY : RAJENDRA DEVKOTA

CHECKED BY : ER. RAJ KUMAR THAPA
NEC NUMBER : 5664 CIVIL 'A'

ARTEC PVT. LTD
061-441736, 9858031899

LICENSE NO. : 118

PAN NO: 303436676


DATE : 16, 01, 2073

SIGNATURE:

SHEET NO. :
2

SCALE :
1"=8'



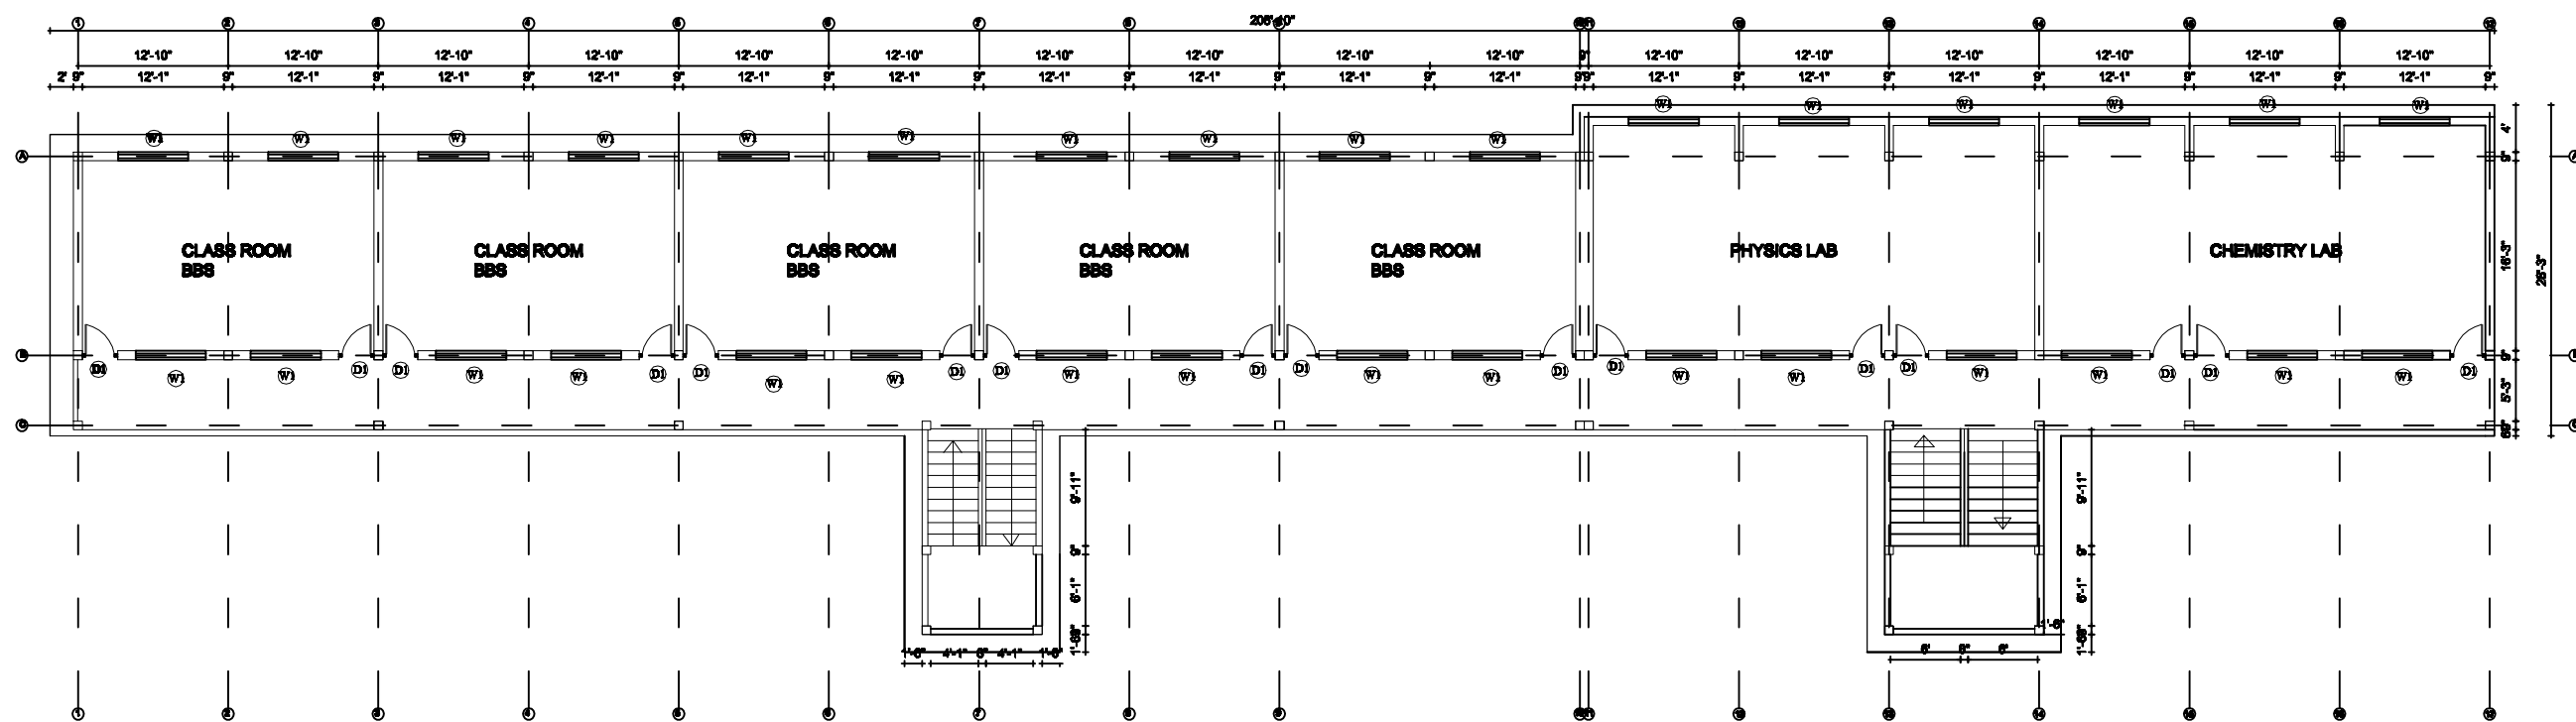

SECOND FLOOR PLAN

OWNER'S NAME:

JANAPRIYA MULTIPLE CAMPUS
POKHARA 8, SIMALCHAUR
EDUCATIONAL BLOCK

OWNER'S SIGNATURE:

NOTE:

1. PLINTH AREA OF BUILDING :6126SFT.
2. TOTAL FLOOR AREA :6126SFT.

SCHEDULE OF OPENINGS

S.NO.	DESCRIPTION	SIZE	NO	REM.
1	DOOR __D1	3'-0" X 7'-6"	16	
2	WINDOW __W1	6'-0" X 5'-0"	32	

DRAWN BY : RAJENDRA DEVKOTA

CHECKED BY : ER. RAJ KUMAR THAPA
NEC NUMBER : 5664 CIVIL 'A'

ARTEC PVT. LTD
061-441736, 9850031899

LICENSE NO. : 118


PAN NO: 303436676

DATE : 16, 01, 2073

SIGNATURE:

SHEET NO. :
3



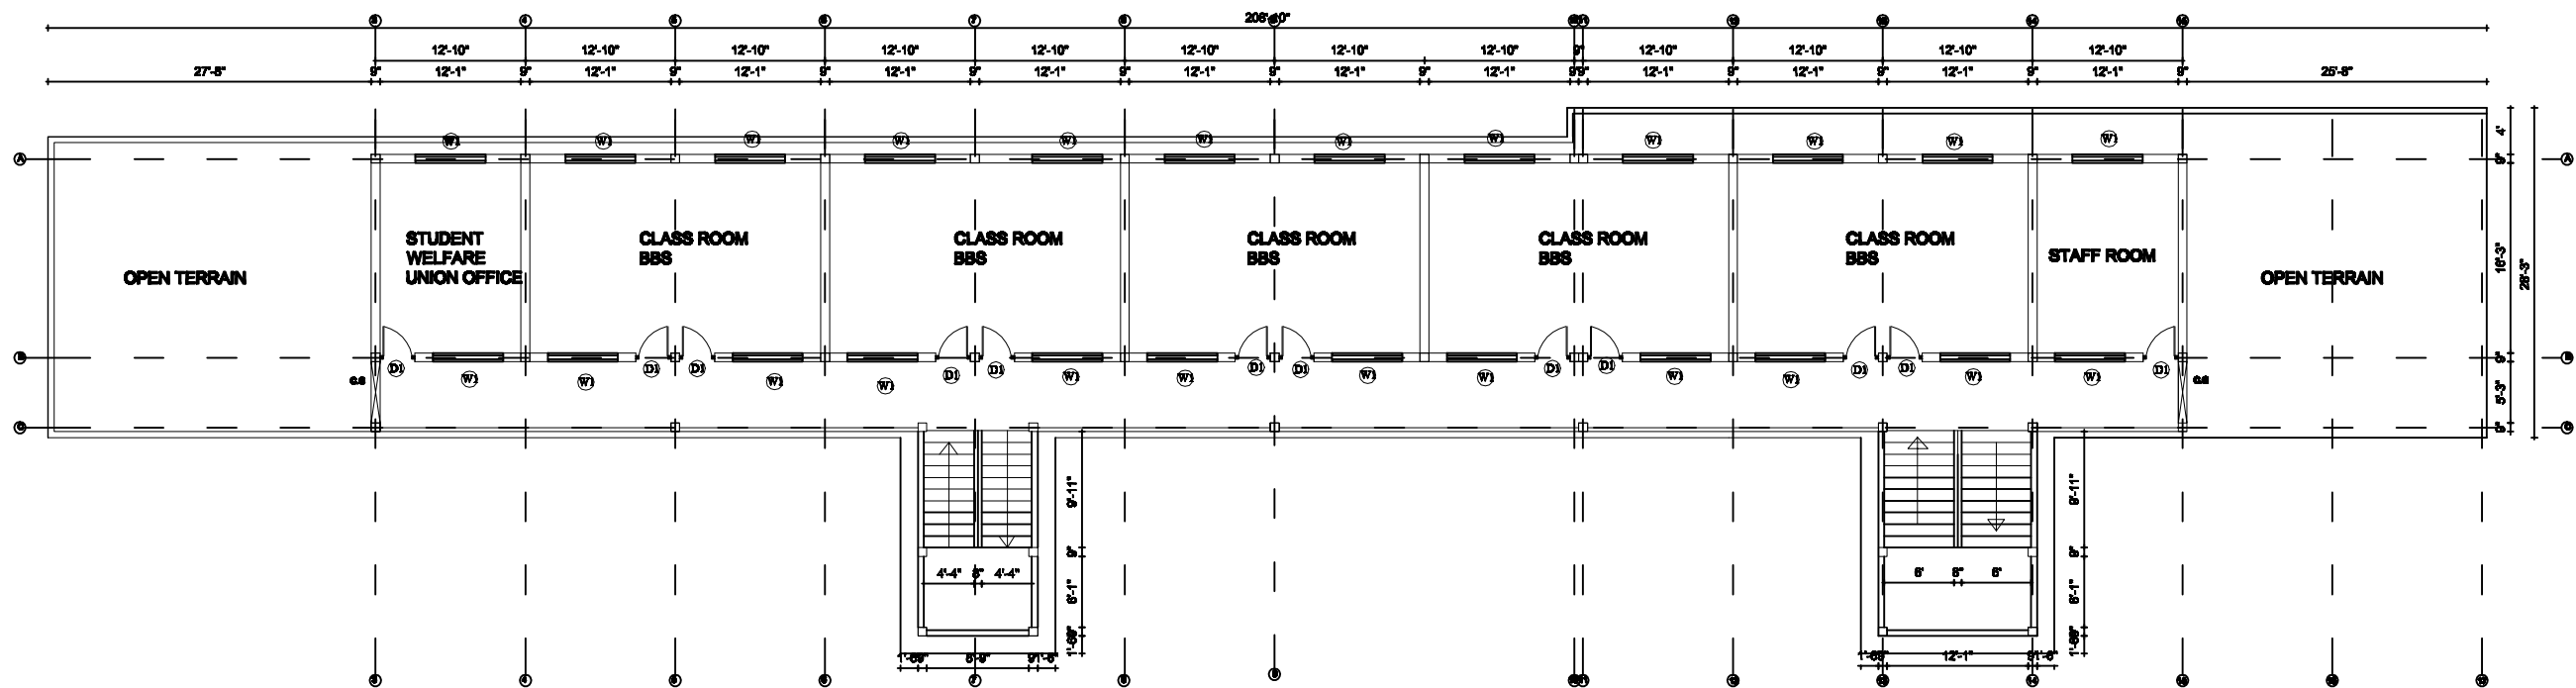

THIRD FLOOR PLAN

OWNER'S NAME:

JANAPRIYA MULTIPLE CAMPUS
POKHARA 8, SIMALCHAUR
EDUCATIONAL BLOCK

OWNER'S SIGNATURE:

NOTE:

1. PLINTH AREA OF BUILDING :6126SFT.
2. TOTAL FLOOR AREA :4678SFT.

SCHEDULE OF OPENINGS

S.NO.	DESCRIPTION	SIZE	NO	REM.
1	DOOR __D1	3'-0" X 7'-6"	12	
2	WINDOW __W1	6'-0" X 5'-0"	24	
2	CHANNEL GATE __CG	5'-3" X 9'-0"	2	

DRAWN BY : RAJENDRA DEVKOTA

CHECKED BY : ER. RAJ KUMAR THAPA
NEC NUMBER : 5664 CIVIL 'A'

ARTEC PVT. LTD
061-441736, 9858031889

LICENSE NO. : 118

PAN NO: 303436676


DATE :16, 01, 2073

SIGNATURE:

SHEET NO. :
4

SCALE :
1"=8'



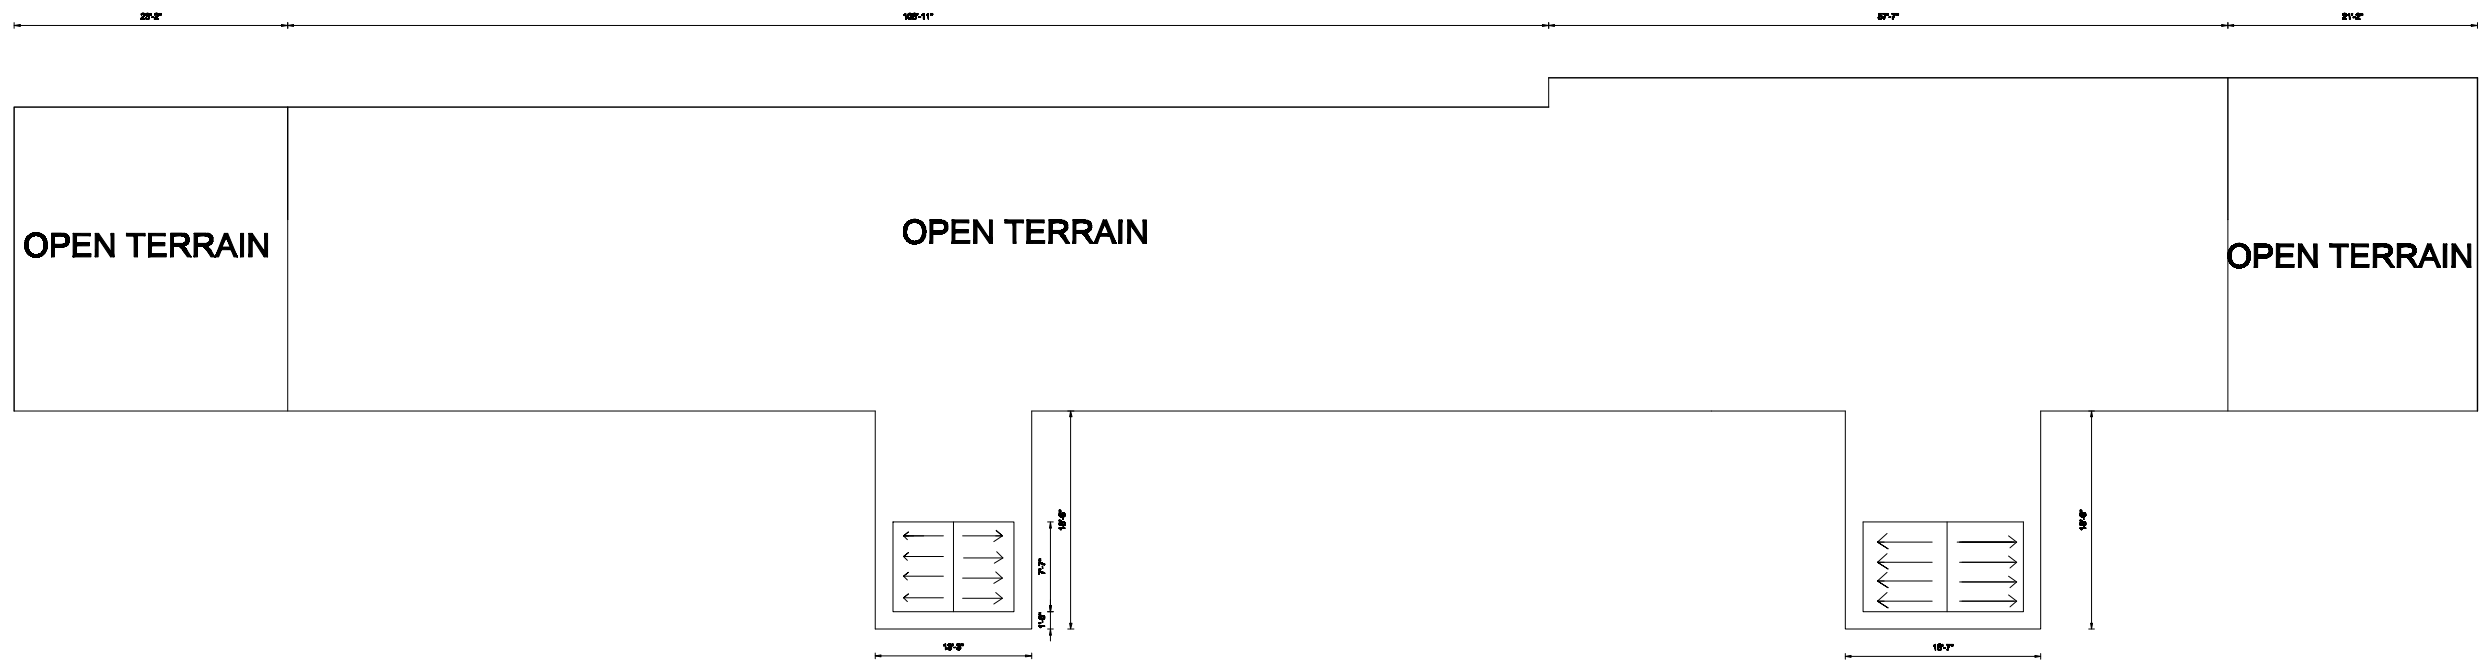

TOP PLAN

OWNER'S NAME:

JANAPRIYA MULTIPLE CAMPUS
POKHARA 8, SIMALCHAUR

EDUCATIONAL BLOCK

OWNER'S SIGNATURE:

NOTE:

- 1. PLINTH AREA OF BUILDING :6126SFT.
- 2. TOTAL FLOOR AREA :6126SFT.

SCHEDULE OF OPENINGS

S.NO.	DESCRIPTION	SIZE	NO	REM.

DRAWN BY : RAJENDRA DEVKOTA

CHECKED BY : ER. RAJ KUMAR THAPA
NEC NUMBER : 5664 CIVIL 'A'

ARTEC PVT. LTD
061-441736, 9856031899

LICENSE NO. : 118

PAN NO: 303436676

DATE :16, 01, 2073

SIGNATURE:

SHEET NO. :
5

SCALE :
1"=8'





FRONT ELEVATION

OWNER'S NAME:

JANAPRIYA MULTIPLE CAMPUS
POKHARA 8, SIMALCHAUR
EDUCATIONAL BLOCK

OWNER'S SIGNATURE:

NOTE:

1. PLINTH AREA OF BUILDING :6126SFT.
2. TOTAL FLOOR AREA :22841SFT.

SCHEDULE OF OPENINGS

S.NO.	DESCRIPTION	SIZE	NO	REM.
1	DOOR __D1	3'-0" X 7'-6"	80	
2	WINDOW __W1	6'-0" X 5'-0"	104	
3	VENTILATION __V1	6'-0" X 3'-0"	16	
4	CHANNEL GATE __CG	5'-3" X 9'-0"	2	

DRAWN BY : RAJENDRA DEVKOTA

CHECKED BY : ER. RAJ KUMAR THAPA
NEC NUMBER : 5664 CIVIL 'A'

ARTEC PVT. LTD
061-441736, 9856031899

LICENSE NO. : 118

PAN NO: 303436676


DATE :16, 01, 2073

SIGNATURE:


SHEET NO. :
6

SCALE :
1"=8'



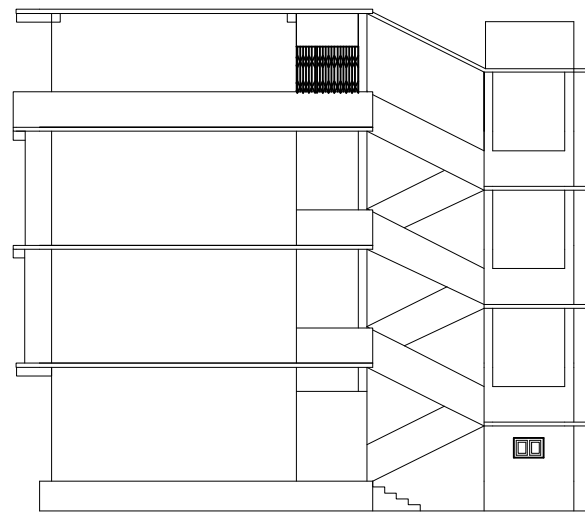

WEST ELEVATION

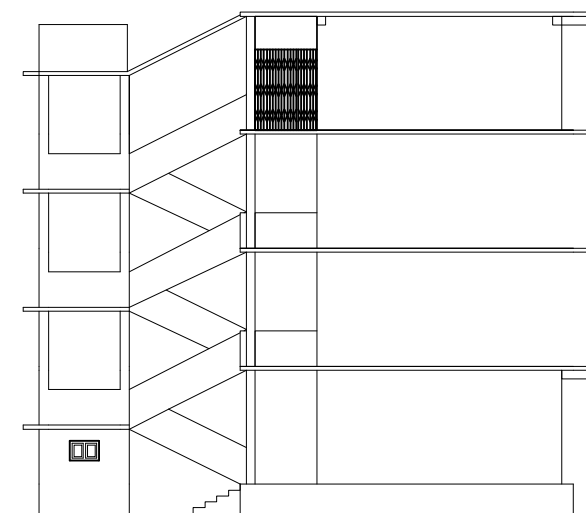

EAST ELEVATION

OWNER'S NAME:

JANAPRIYA MULTIPLE CAMPUS
POKHARA 8, SIMALCHAUR
EDUCATIONAL BLOCK

OWNER'S SIGNATURE:

NOTE:

- 1. PLINTH AREA OF BUILDING :6126SFT.
- 2. TOTAL FLOOR AREA :22841SFT.

SCHEDULE OF OPENINGS

S.NO.	DESCRIPTION	SIZE	NO	REM.
1	DOOR __D1	3'-0" X 7'-6"	80	
2	WINDOW __W1	6'-0" X 5'-0"	104	
3	VENTILATION __V1	6'-0" X 3'-0"	16	
4	CHANNEL GATE __CG	5'-3" X 9'-0"	2	

DRAWN BY : RAJENDRA DEVKOTA

CHECKED BY : ER. RAJ KUMAR THAPA
NEC NUMBER : 5664 CIVIL 'A'

ARTEC PVT. LTD
061-441736, 9856031899

LICENSE NO. : 118

PAN NO: 303436676


DATE :16, 01, 2073

SIGNATURE:

SHEET NO. :
7

SCALE :
1"=8'



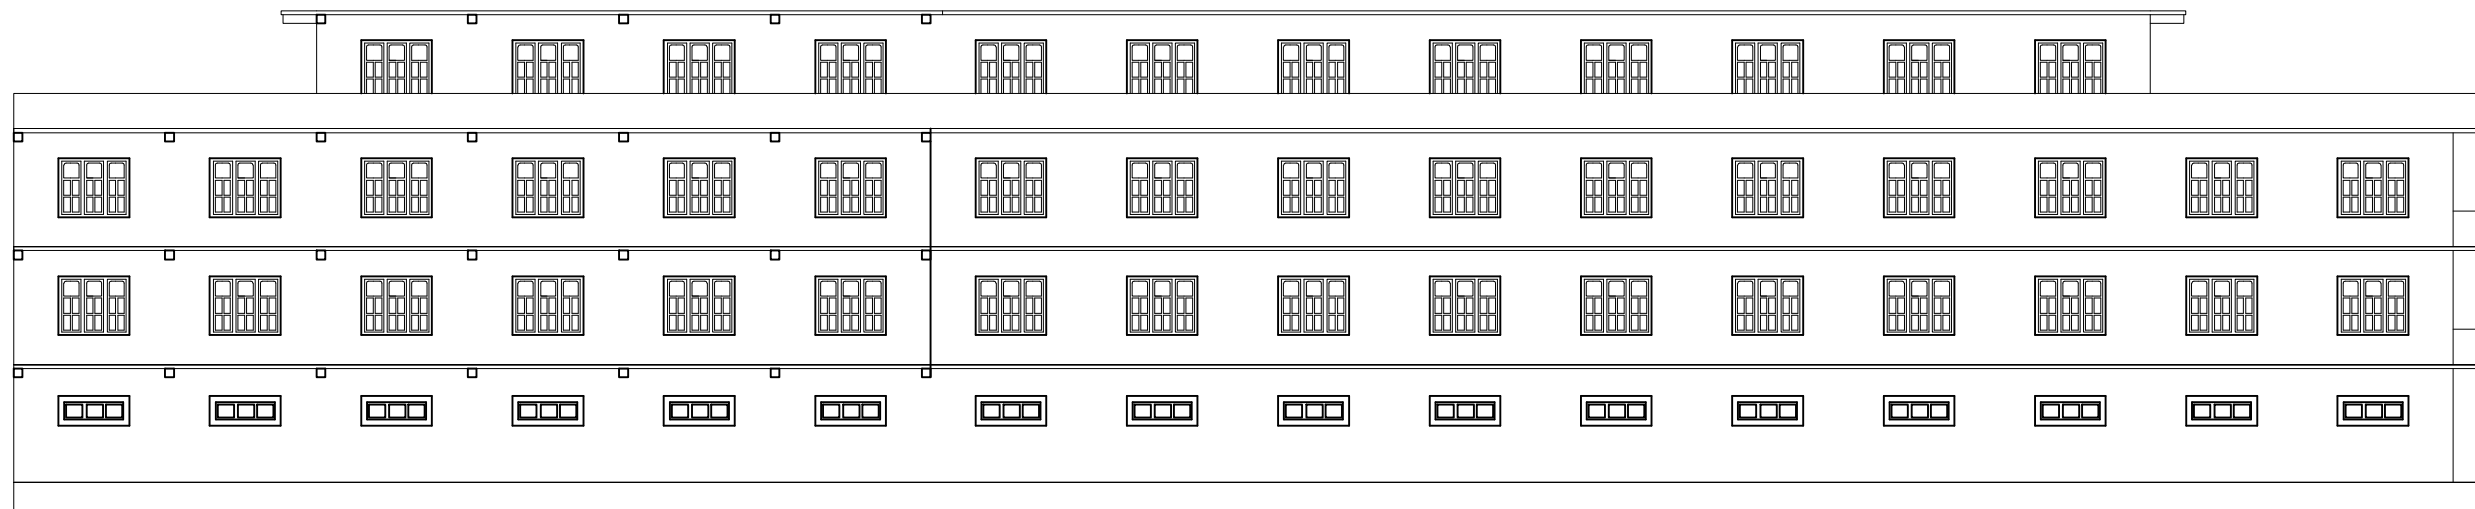

NORTH ELEVATION

OWNER'S NAME:

JANAPRIYA MULTIPLE CAMPUS
POKHARA 8, SIMALCHAUR

EDUCATIONAL BLOCK

OWNER'S SIGNATURE:

NOTE:

1. PLINTH AREA OF BUILDING :6126SFT.
2. TOTAL FLOOR AREA :22841SFT.

SCHEDULE OF OPENINGS

S.NO.	DESCRIPTION	SIZE	NO	REM.
1	DOOR __D1	3'-0" X 7'-6"	80	
2	WINDOW __W1	6'-0" X 5'-0"	104	
3	VENTILATION __V1	6'-0" X 3'-0"	16	
4	CHANNEL GATE __CG	5'-3" X 8'-0"	2	

DRAWN BY : RAJENDRA DEVKOTA

CHECKED BY : ER. RAJ KUMAR THAPA
NEC NUMBER : 5664 CIVIL 'A'

ARTEC PVT. LTD
081-441736, 9856031899

SIGNATURE:

LICENSE NO. : 118

SHEET NO. :
8

PAN NO: 303436676

SCALE :
1"=8'

DATE : 16, 01, 2073

