

OWNER'S NAME:

JANAPRIYA MULTIPLE CAMPUS
POKHARA 8, SIMALCHAUR

ADMINISTRATION BLOCK-A

OWNER'S SIGNATURE:

NOTE:

1. PLINTH AREA OF BUILDING :4265SFT.
2. TOTAL FLOOR AREA :4265SFT.

SCHEDULE OF OPENINGS

S.NO.	DESCRIPTION	SIZE	NO	REM.
1	DOOR__D1	3'-6" X 7'-0"	1	
2	DOOR__D2	3'-0" X 7'-6"	5	
3	DOOR__D3	2'-6" X 7'-0"	3	
4	WINDOW__W1	6'-0" X 5'-0"	14	
5	WINDOW__W2	1'-6" X 3'-0"	1	

DRAWN BY : RAJENDRA DEVKOTA

CHECKED BY : ER. RAJ KUMAR THAPA
NEC NUMBER : 5664 CIVIL 'A'

ARTEC PVT. LTD.
061-441736, 9856031699

LICENSE NO. : 118

PAN NO: 303436676


DATE : 16, 01, 2073

SIGNATURE:

SHEET NO. :
1

SCALE :
1"=8'



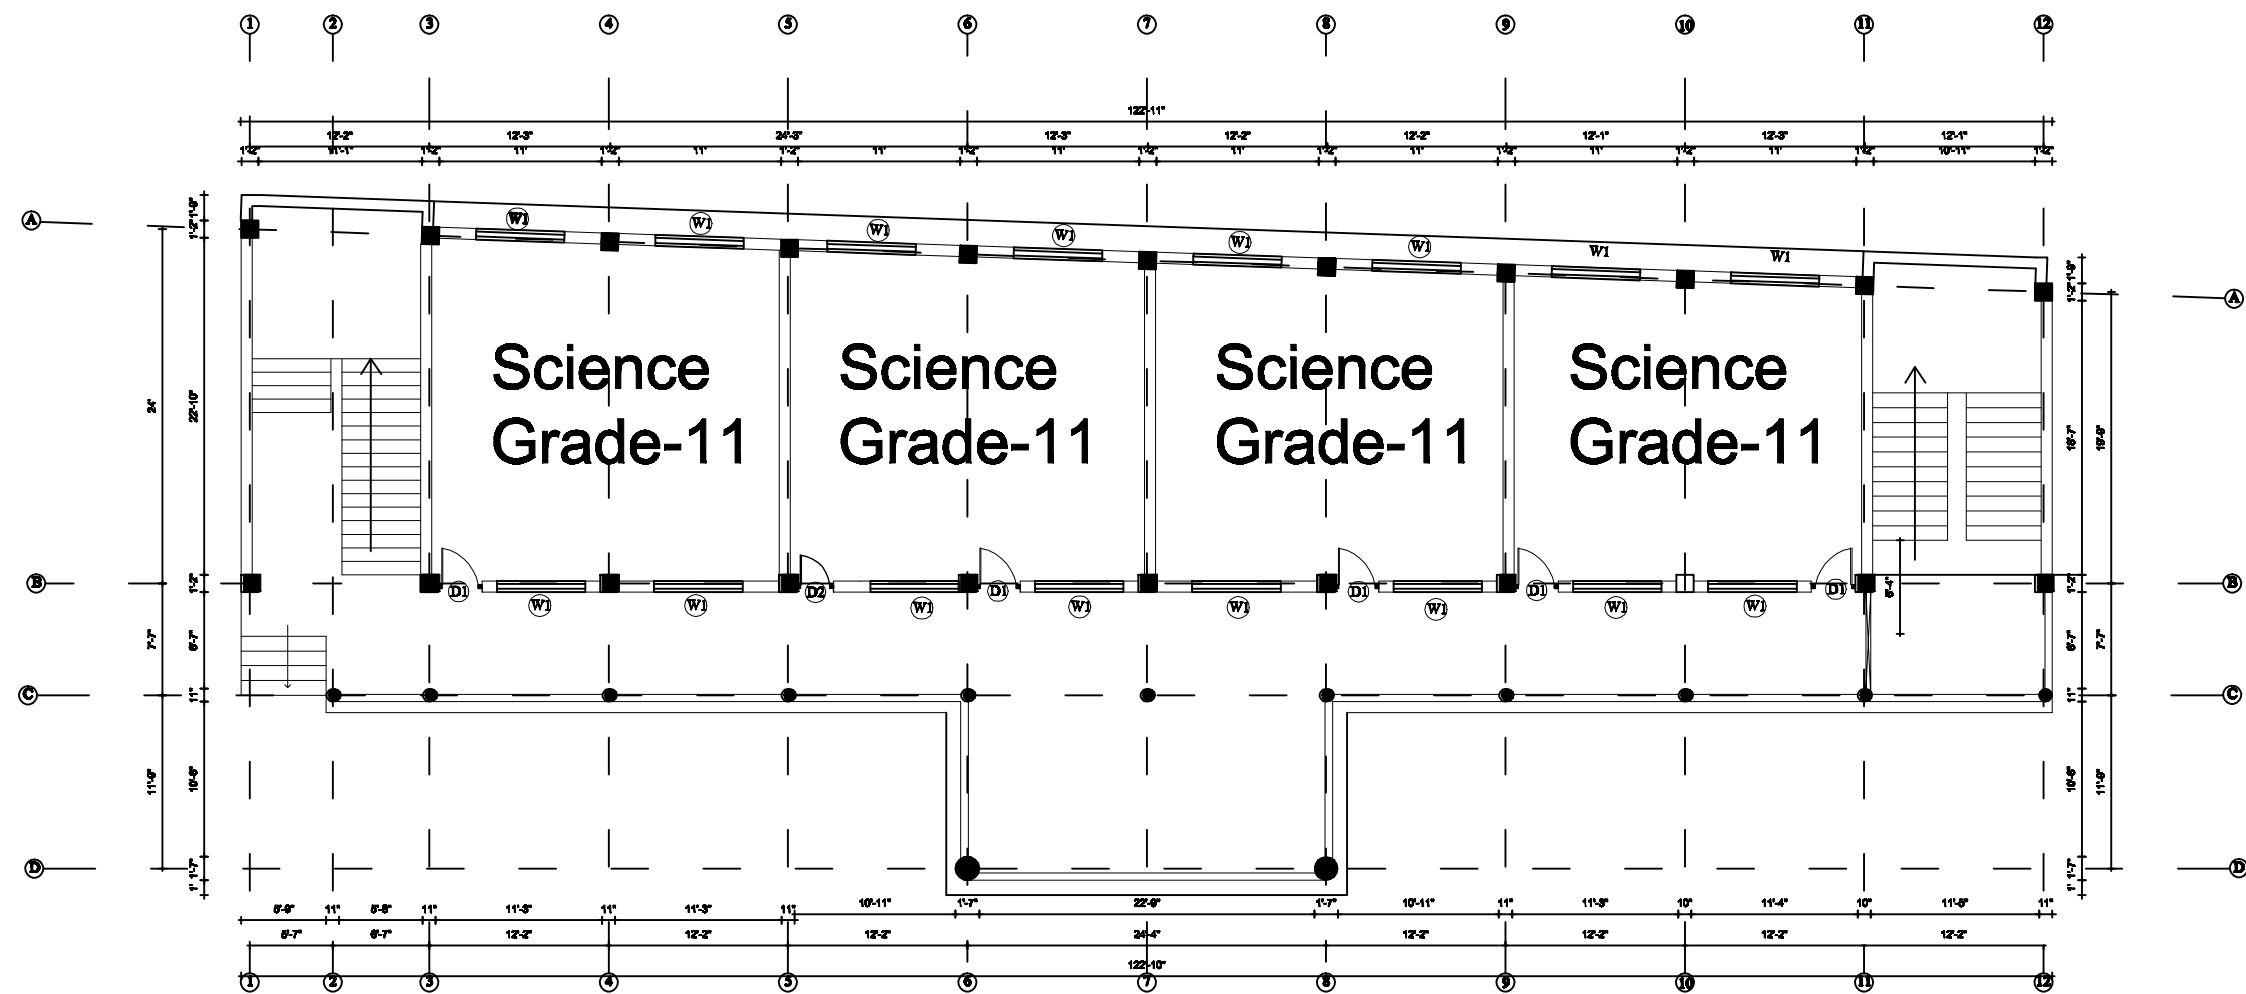

OWNER'S NAME:

JANAPRIYA MULTIPLE CAMPUS
POKHARA 8, SIMALCHAUR

ADMINISTRATION BLOCK-A

OWNER'S SIGNATURE:

NOTE:

1. PLINTH AREA OF BUILDING :4265SFT.
2. TOTAL FLOOR AREA :4265SFT.

SCHEDULE OF OPENINGS

S.NO.	DESCRIPTION	SIZE	NO	REM.
1	DOOR___D1	3'-0" X 7'-6"	5	
2	DOOR___D2	2'-6" X 7'-0"	1	
3	WINDOW___W1	6'-0" X 5'-0"	16	

DRAWN BY : RAJENDRA DEVKOTA

CHECKED BY : ER. RAJ KUMAR THAPA
NEC NUMBER : 5664 CIVIL 'A'

ARTEC PVT. LTD.
061-441736, 9856031699

LICENSE NO. : 118

PAN NO: 303436676


DATE :16, 01, 2073

SIGNATURE:

SHEET NO. :
2

SCALE :
1"=8'



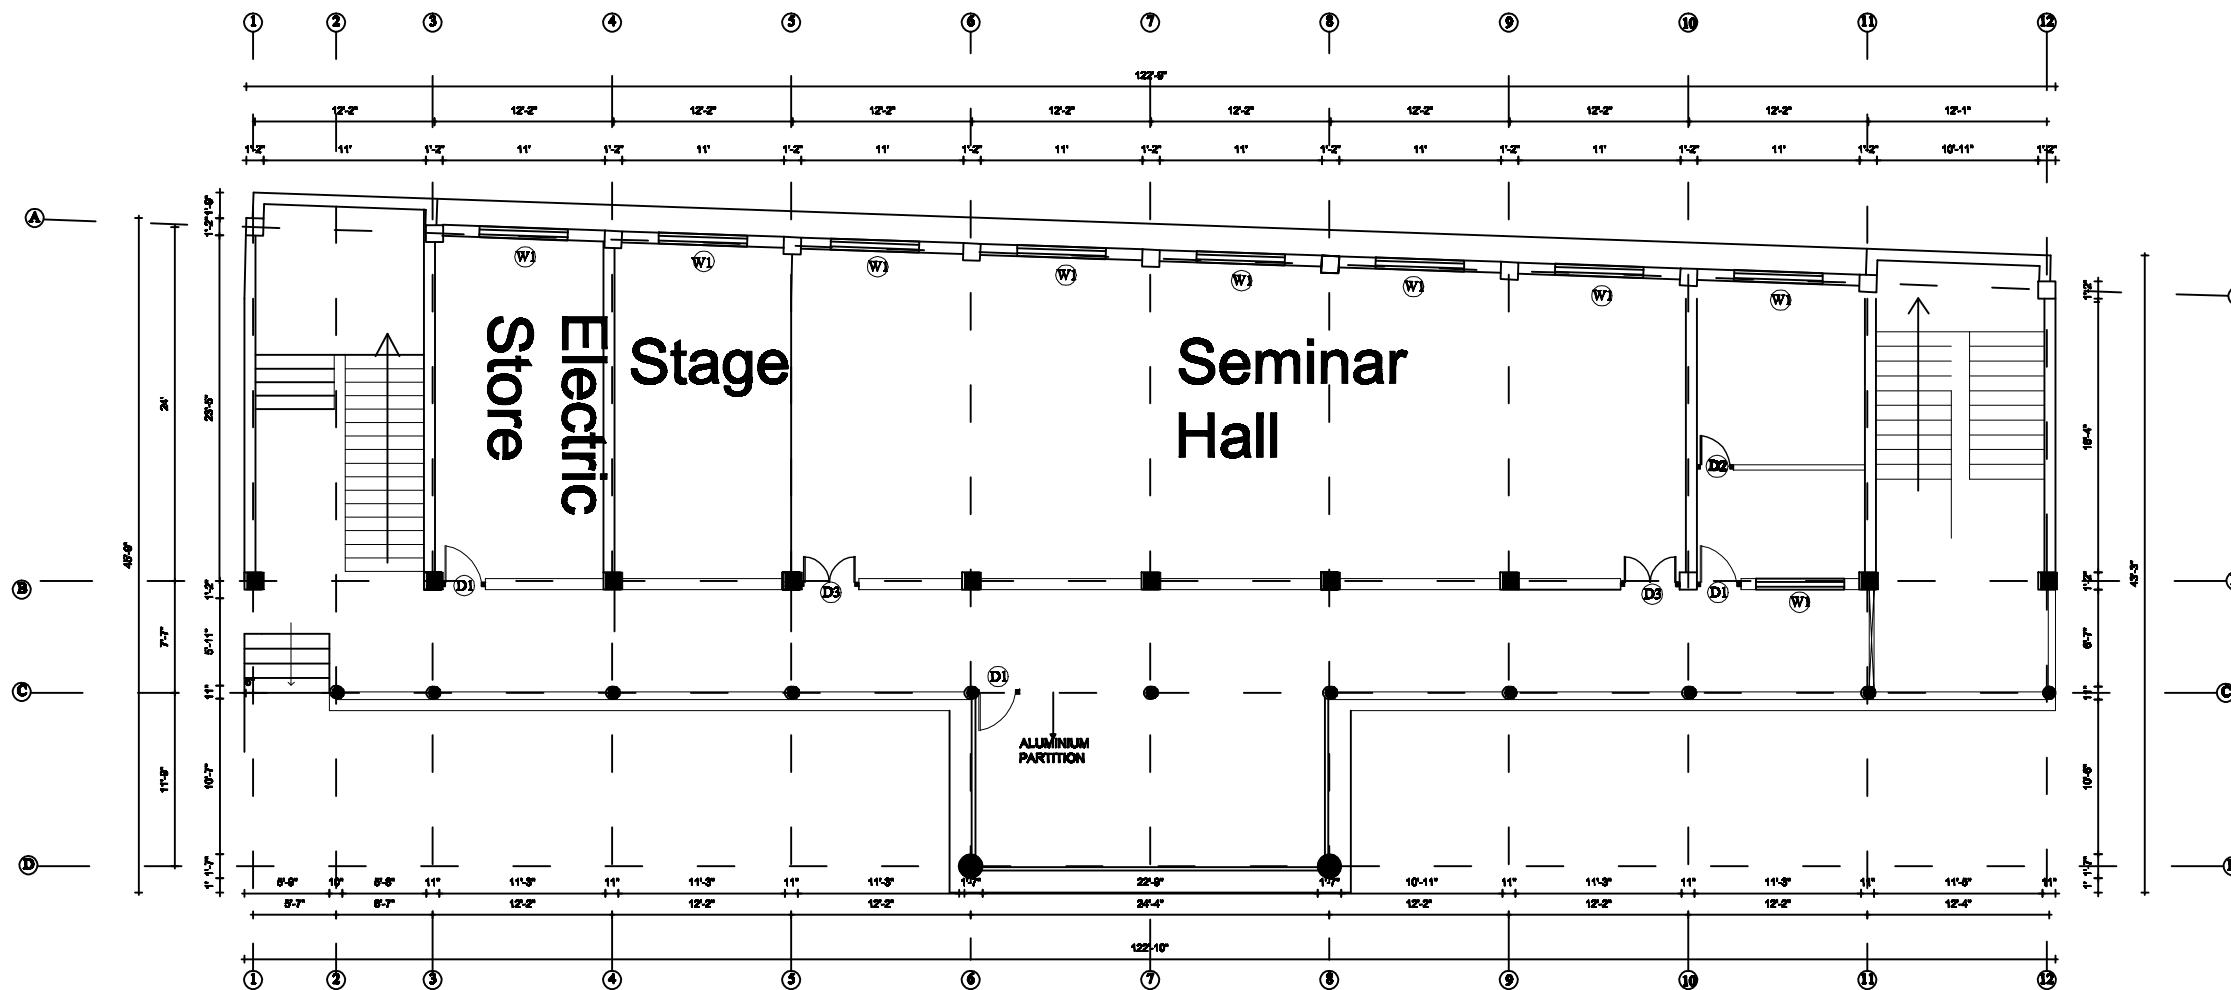

OWNER'S NAME:

JANAPRIYA MULTIPLE CAMPUS
POKHARA 8, SIMALCHAUR

ADMINISTRATION BLOCK-A

OWNER'S SIGNATURE:

NOTE:

1. PLINTH AREA OF BUILDING :4265SFT.
2. TOTAL FLOOR AREA :4265SFT.

SCHEDULE OF OPENINGS

S.NO.	DESCRIPTION	SIZE	NO	REM.
1	DOOR__D1	3'-0" X 7'-6"	3	
2	DOOR__D2	2'-6" X 7'-0"	1	
2	DOOR__D3	3'-6" X 8'-0"	2	
3	WINDOW__W1	6'-0" X 5'-0"	9	

DRAWN BY : RAJENDRA DEVKOTA

CHECKED BY : ER. RAJ KUMAR THAPA
NEC NUMBER : 5664 CIVIL 'A'

ARTEC PVT. LTD.
061-441736, 9856031899

LICENSE NO. : 118

PAN NO: 303436676


DATE : 16, 01, 2073

SIGNATURE:

SHEET NO. :
3

SCALE :
1"=8'



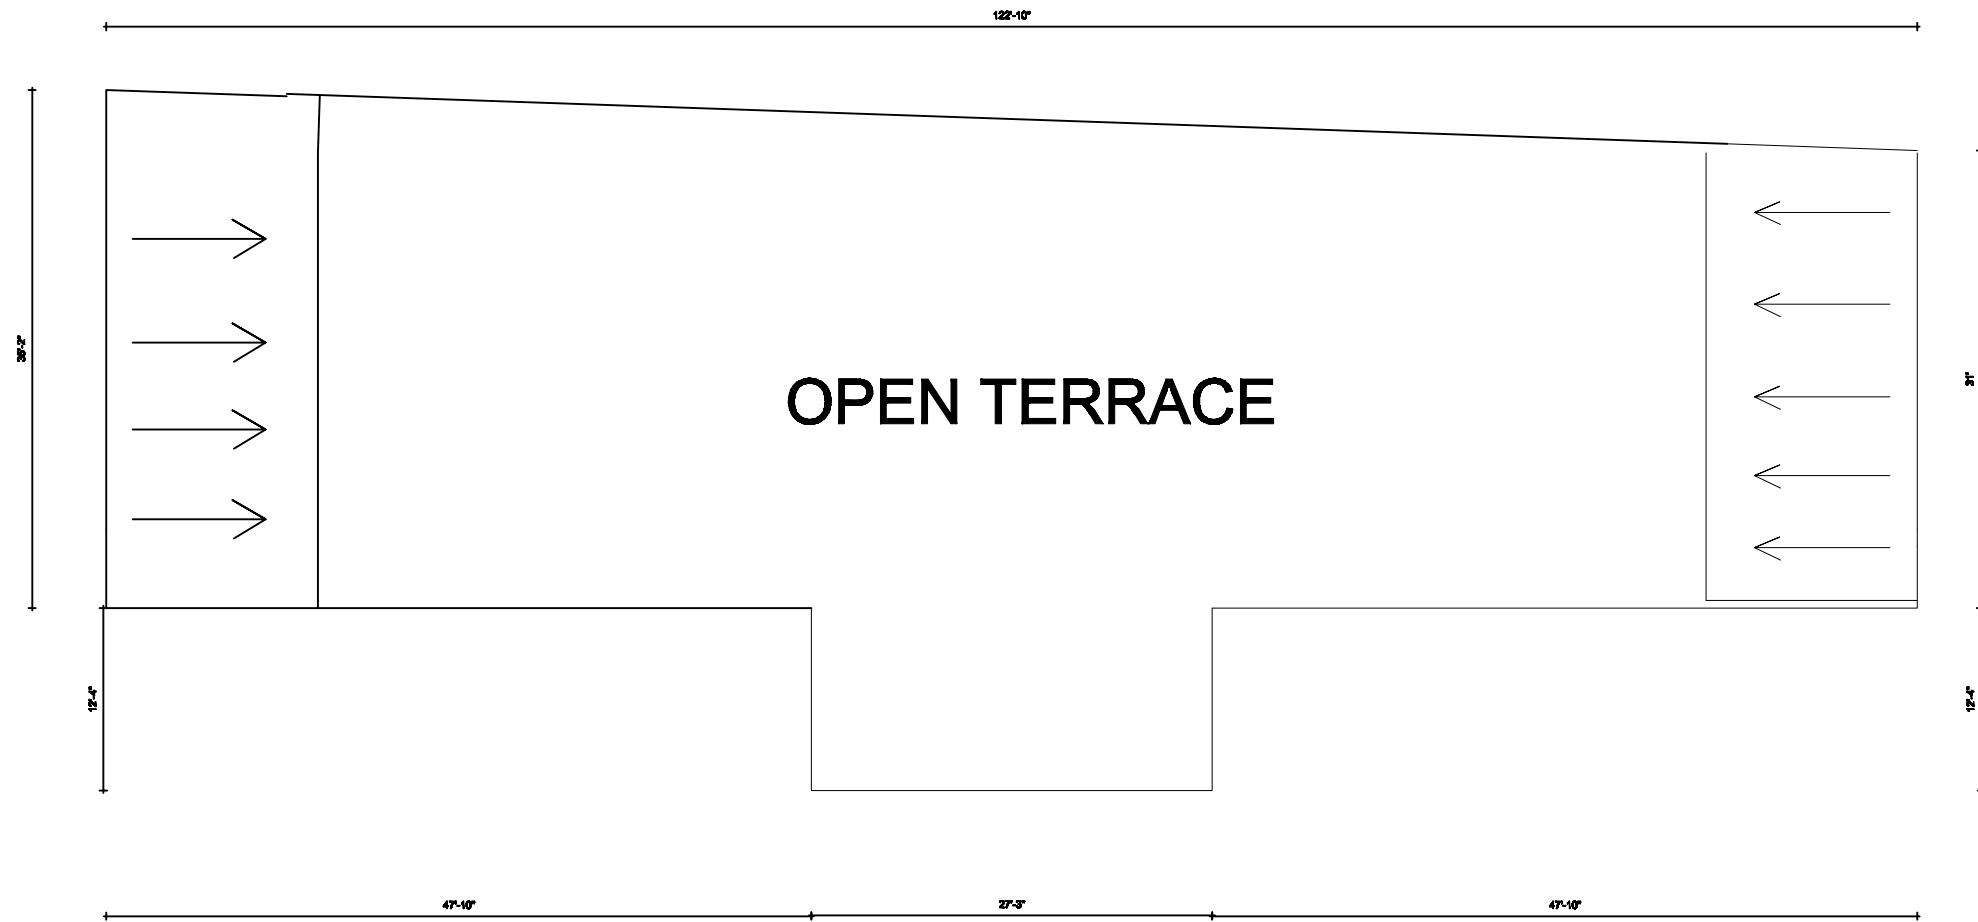


TOP PLAN

OWNER'S NAME: JANAPRIYA MULTIPLE CAMPUS POKHARA 8, SIMALCHAUR ADMINISTRATION BLOCK-A	NOTE: 1. PLINTH AREA OF BUILDING :4265SFT. 2. TOTAL FLOOR AREA :4265SFT.	SCHEDULE OF OPENINGS					DRAWN BY : RAJENDRA DEVKOTA																										
		<table border="1"> <thead> <tr> <th>S.NO.</th> <th>DESCRIPTION</th> <th>SIZE</th> <th>NO</th> <th>REM.</th> </tr> </thead> <tbody> <tr><td> </td><td> </td><td> </td><td> </td><td> </td></tr> <tr><td> </td><td> </td><td> </td><td> </td><td> </td></tr> <tr><td> </td><td> </td><td> </td><td> </td><td> </td></tr> <tr><td> </td><td> </td><td> </td><td> </td><td> </td></tr> <tr><td> </td><td> </td><td> </td><td> </td><td> </td></tr> </tbody> </table>	S.NO.	DESCRIPTION	SIZE	NO	REM.																										CHECKED BY : ER. RAJ KUMAR THAPA NEC NUMBER : 5664 CIVIL 'A'
S.NO.	DESCRIPTION	SIZE	NO	REM.																													
OWNER'S SIGNATURE:		ARTEC PVT. LTD. <small>061-441736, 9856031699</small>		SIGNATURE:																													
		LICENSE NO. : 118		SHEET NO. : 4																													
PAN NO: 303436676		SCALE : 1"=8'		DATE :16, 01, 2073																													




FRONT ELEVATION

OWNER'S NAME: JANAPRIYA MULTIPLE CAMPUS POKHARA 8, SIMALCHAUR ADMINISTRATION BLOCK-A	NOTE: 1. PLINTH AREA OF BUILDING :4265SFT. 2. TOTAL FLOOR AREA :12795SFT.	SCHEDULE OF OPENINGS					DRAWN BY : RAJENDRA DEVKOTA																										
		<table border="1"> <thead> <tr> <th>S.NO.</th> <th>DESCRIPTION</th> <th>SIZE</th> <th>NO</th> <th>REM.</th> </tr> </thead> <tbody> <tr> <td>1</td> <td>DOOR__D1</td> <td>3'-6" X 7'-0"</td> <td>1</td> <td></td> </tr> <tr> <td>2</td> <td>DOOR__D2</td> <td>3'-0" X 7'-6"</td> <td>13</td> <td></td> </tr> <tr> <td>3</td> <td>DOOR__D3</td> <td>2'-6" X 7'-0"</td> <td>5</td> <td></td> </tr> <tr> <td>4</td> <td>WINDOW__W1</td> <td>6'-0" X 5'-0"</td> <td>39</td> <td></td> </tr> <tr> <td>5</td> <td>WINDOW__W2</td> <td>1'-6" X 3'-0"</td> <td>1</td> <td></td> </tr> </tbody> </table>	S.NO.	DESCRIPTION	SIZE	NO	REM.	1	DOOR__D1	3'-6" X 7'-0"	1		2	DOOR__D2	3'-0" X 7'-6"	13		3	DOOR__D3	2'-6" X 7'-0"	5		4	WINDOW__W1	6'-0" X 5'-0"	39		5	WINDOW__W2	1'-6" X 3'-0"	1		CHECKED BY : ER. RAJ KUMAR THAPA NEC NUMBER : 5664 CIVIL 'A'
S.NO.	DESCRIPTION	SIZE	NO	REM.																													
1	DOOR__D1	3'-6" X 7'-0"	1																														
2	DOOR__D2	3'-0" X 7'-6"	13																														
3	DOOR__D3	2'-6" X 7'-0"	5																														
4	WINDOW__W1	6'-0" X 5'-0"	39																														
5	WINDOW__W2	1'-6" X 3'-0"	1																														
OWNER'S SIGNATURE:						ARTEC PVT. LTD. <small>061-441736, 9856031699</small>	SIGNATURE:																										
						LICENSE NO. : 118	SHEET NO. : 5																										
						PAN NO: 303436676 DATE :16, 01, 2073	SCALE : 1"=8'																										

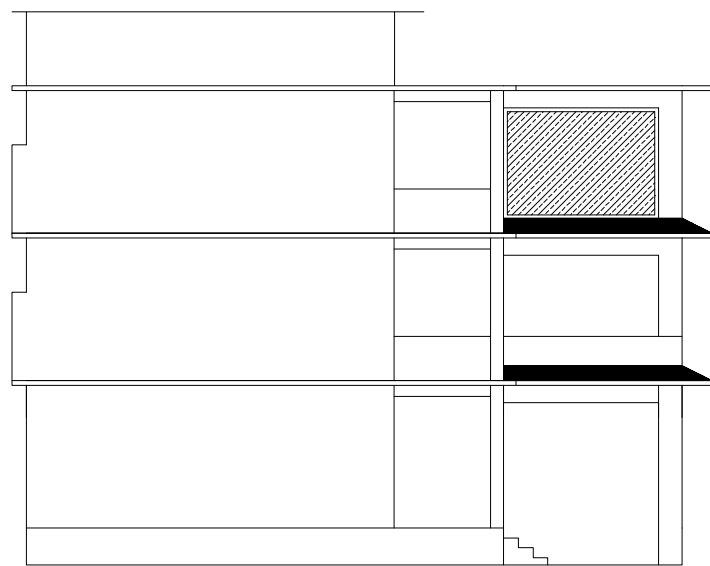

NORTH ELEVATION

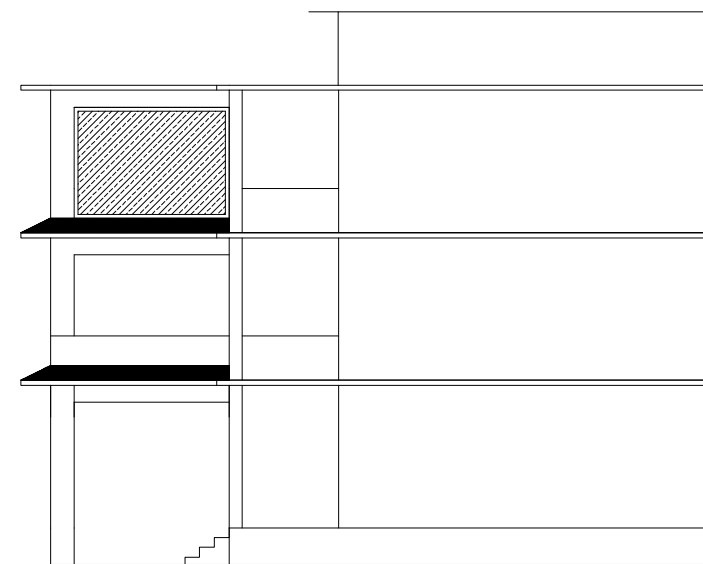

SOUTH ELEVATION

OWNER'S NAME:

JANAPRIYA MULTIPLE CAMPUS
POKHARA 8, SIMALCHAUR

ADMINISTRATION BLOCK-A

OWNER'S SIGNATURE:

NOTE:

1. PLINTH AREA OF BUILDING :4265SFT.
2. TOTAL FLOOR AREA :12795SFT.

SCHEDULE OF OPENINGS

S.NO.	DESCRIPTION	SIZE	NO	REM.
1	DOOR___D1	3'-6" X 7'-0"	1	
2	DOOR___D2	3'-0" X 7'-6"	13	
3	DOOR___D3	2'-6" X 7'-0"	5	
4	WINDOW___W1	6'-0" X 5'-0"	39	
5	WINDOW___W2	1'-6" X 3'-0"	1	

DRAWN BY : RAJENDRA DEVKOTA

CHECKED BY : ER. RAJ KUMAR THAPA
NEC NUMBER : 5664 CIVIL 'A'

ARTEC PVT. LTD.
061-441736, 9856031699

LICENSE NO. : 118

PAN NO: 303436676


DATE :16, 01, 2073

SIGNATURE:



SHEET NO. :
6

SCALE :
1"=8'

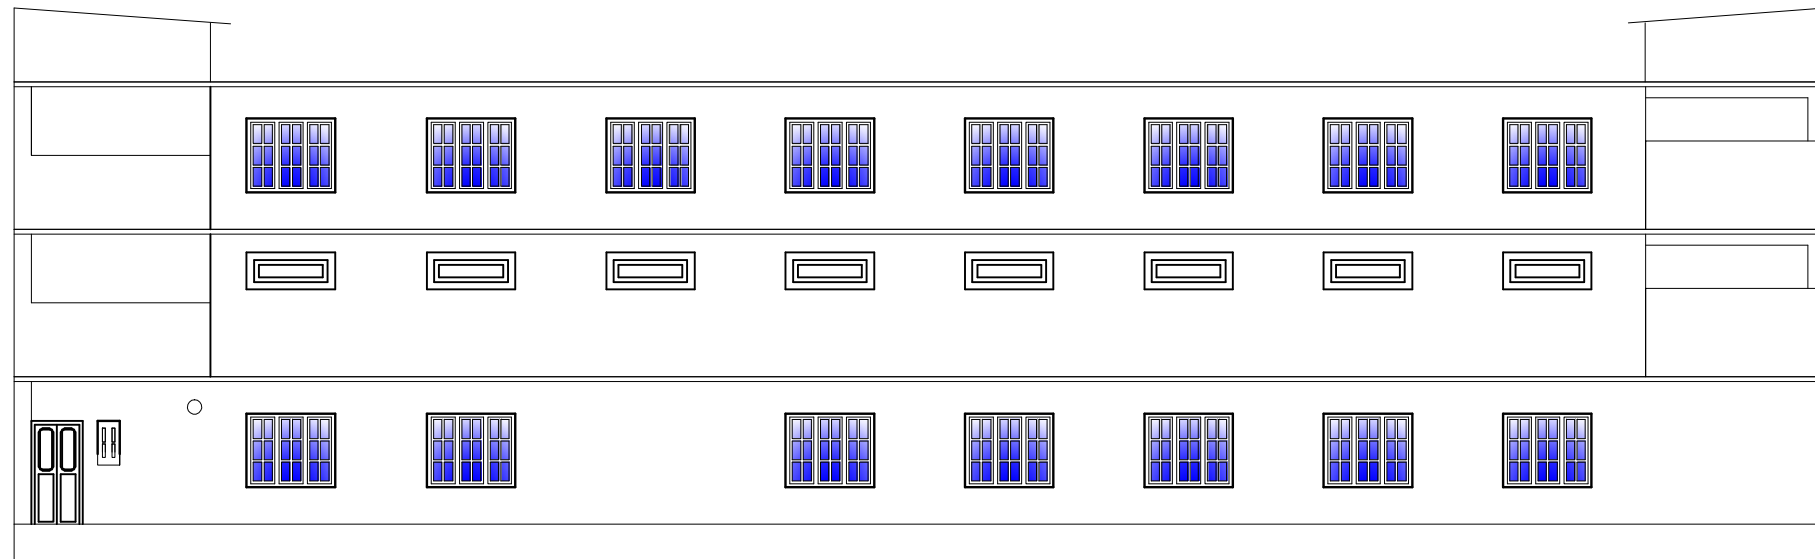



EAST ELEVATION

<p>OWNER'S NAME:</p> <p>JANAPRIYA MULTIPLE CAMPUS POKHARA 8, SIMALCHAUR</p> <p>ADMINISTRATION BLOCK-A</p>	<p>NOTE:</p> <p>1. PLINTH AREA OF BUILDING :4265SFT.</p> <p>2. TOTAL FLOOR AREA :4265SFT.</p>	<p>SCHEDULE OF OPENINGS</p> <table border="1" style="width: 100%; border-collapse: collapse;"> <thead> <tr> <th>S.NO.</th> <th>DESCRIPTION</th> <th>SIZE</th> <th>NO</th> <th>REM.</th> </tr> </thead> <tbody> <tr> <td>1</td> <td>DOOR___D1</td> <td>3'-6" X 7'-0"</td> <td>1</td> <td></td> </tr> <tr> <td>2</td> <td>DOOR___D2</td> <td>3'-0" X 7'-6"</td> <td>13</td> <td></td> </tr> <tr> <td>3</td> <td>DOOR___D3</td> <td>2'-6" X 7'-0"</td> <td>5</td> <td></td> </tr> <tr> <td>4</td> <td>WINDOW___W1</td> <td>6'-0" X 5'-0"</td> <td>39</td> <td></td> </tr> <tr> <td>5</td> <td>WINDOW___W2</td> <td>1'-6" X 3'-0"</td> <td>1</td> <td></td> </tr> </tbody> </table>	S.NO.	DESCRIPTION	SIZE	NO	REM.	1	DOOR___D1	3'-6" X 7'-0"	1		2	DOOR___D2	3'-0" X 7'-6"	13		3	DOOR___D3	2'-6" X 7'-0"	5		4	WINDOW___W1	6'-0" X 5'-0"	39		5	WINDOW___W2	1'-6" X 3'-0"	1		<p>DRAWN BY : RAJENDRA DEVKOTA</p> <p>CHECKED BY : ER. RAJ KUMAR THAPA</p> <p>NEC NUMBER : 5664 CIVIL 'A'</p>
S.NO.	DESCRIPTION	SIZE	NO	REM.																													
1	DOOR___D1	3'-6" X 7'-0"	1																														
2	DOOR___D2	3'-0" X 7'-6"	13																														
3	DOOR___D3	2'-6" X 7'-0"	5																														
4	WINDOW___W1	6'-0" X 5'-0"	39																														
5	WINDOW___W2	1'-6" X 3'-0"	1																														
<p>OWNER'S SIGNATURE:</p>			<table border="1" style="width: 100%; border-collapse: collapse;"> <tr> <td style="text-align: center;"> <p>ARTEC PVT. LTD.</p> <p><small>061-441736, 9856031699</small></p> </td> <td style="text-align: center;"> <p>SIGNATURE:</p> </td> </tr> <tr> <td style="text-align: center;"> <p>LICENSE NO. : 118</p> </td> <td style="text-align: center;"> <p>SHEET NO. :</p> <p>7</p> </td> </tr> <tr> <td style="text-align: center;"> <p>PAN NO: 303436676</p> </td> <td style="text-align: center;"> <p>SCALE :</p> <p>1"=8'</p> </td> </tr> <tr> <td style="text-align: center;"> <p>DATE :16, 01, 2073</p> </td> <td style="text-align: center;">  </td> </tr> </table>	<p>ARTEC PVT. LTD.</p> <p><small>061-441736, 9856031699</small></p>	<p>SIGNATURE:</p>	<p>LICENSE NO. : 118</p>	<p>SHEET NO. :</p> <p>7</p>	<p>PAN NO: 303436676</p>	<p>SCALE :</p> <p>1"=8'</p>	<p>DATE :16, 01, 2073</p>																							
<p>ARTEC PVT. LTD.</p> <p><small>061-441736, 9856031699</small></p>	<p>SIGNATURE:</p>																																
<p>LICENSE NO. : 118</p>	<p>SHEET NO. :</p> <p>7</p>																																
<p>PAN NO: 303436676</p>	<p>SCALE :</p> <p>1"=8'</p>																																
<p>DATE :16, 01, 2073</p>	